

Using 24448
SERVICE 33991
W-18-21

Expires 4-2-2019

NEW BEDFORD WATER WORKS
APPLICATION FOR SERVICE AND METER
NEW BEDFORD 4-2-2018

I HEREBY ACKNOWLEDGE the receipt of a copy of the Regulations prescribed in the Ordinance of the City, for the use of Water, and I request that the water may be furnished through a

1" 3/4 inch copper meter at #803 Mt. Pleasant St (W.S.)
85' x Downey Street

at such rates as may from time to time be established by the City. Commercial

I hereby agree to pay promptly the bill for the Service pipe laid down for my premises, and to pay all dues for water, and I agree to conform to the said Regulations and to all provisions of the Water Ordinances, until written notice is given by me or my agent to cut off the supply.

Contractor: RO CADESSA

JASON BRAG
(contractor)

P. 123A

L. 79

re-using existing
Service laid Service

TELEPHONE 774-243-0077

JASON

MAING TANK NAYEN

11 John Alden Lane
Dorchester MA

Size and kind of pipe

From St.

Turned on Meter Set

Reading Location

Building rates Paid

Cost of Service \$500.00 ch# 1312 Paid

31-727

+ ~~Picked up~~ 6-6-18
coupling

DISPLAY PERMIT IN A CONSPICUOUS PLACE ON THE PREMISES



Commonwealth of Massachusetts

City of New Bedford

133 William Street New Bedford, MA 02740

WATER SERVICE PERMIT



Date: 5/15/2018

No. **W-18-21**

Permit Fee: \$500.00

Service Location: 801 MT PLEASANT ST

Owner Name: NGUYEN MINH-TONGTRAN CUC-

Owner Phone #: (774) 263-0077

Type of Occupancy: Residential

Type of Work: Water - Domestic New 1"

Work Description: water service# 24448

old service#
33991

P.123A
L.79

commercial nail salon:
expires 04-2-2019

reusing existing service

Contractor

Name: Robert J. Canessa Certificate #: _____ Type of Business : DPI - Other

Address: P. O. Box 51643 City/Town/State: New Bedford MA Phone #: (508) 998-

Type of Service _____ Pipe Size _____ Trench Length: 0.00

Fire Service _____

Domestic Service _____

Estimated consumption of water

Estimated average daily consumption 0.00 gallons

Cross Connection? No

Estimated maximum day consumption 0.00 gallons

Right of Way? No

Are lawn sprinklers and/or lawn irrigation proposed on site? No

Meter Impact? No

Estimated fire flows required for the project site: _____

Call Phone: (781) 942-9077 For Inspection

APPLICATION No.: 24448

TAP CLEARED

LOCATION: W.S. 801 Mt. Pleasant St., N x Downey

DATE

BEF.

AFT.

REMARKS

OWNER: John A Seppala

MEASURES:

3/4"

N from N line

E from W line

N from S line

Copper

Downey

Mt. Pleasant



House

3-16-55

64.0 ft.

9.0 ft.

11.8 ft.

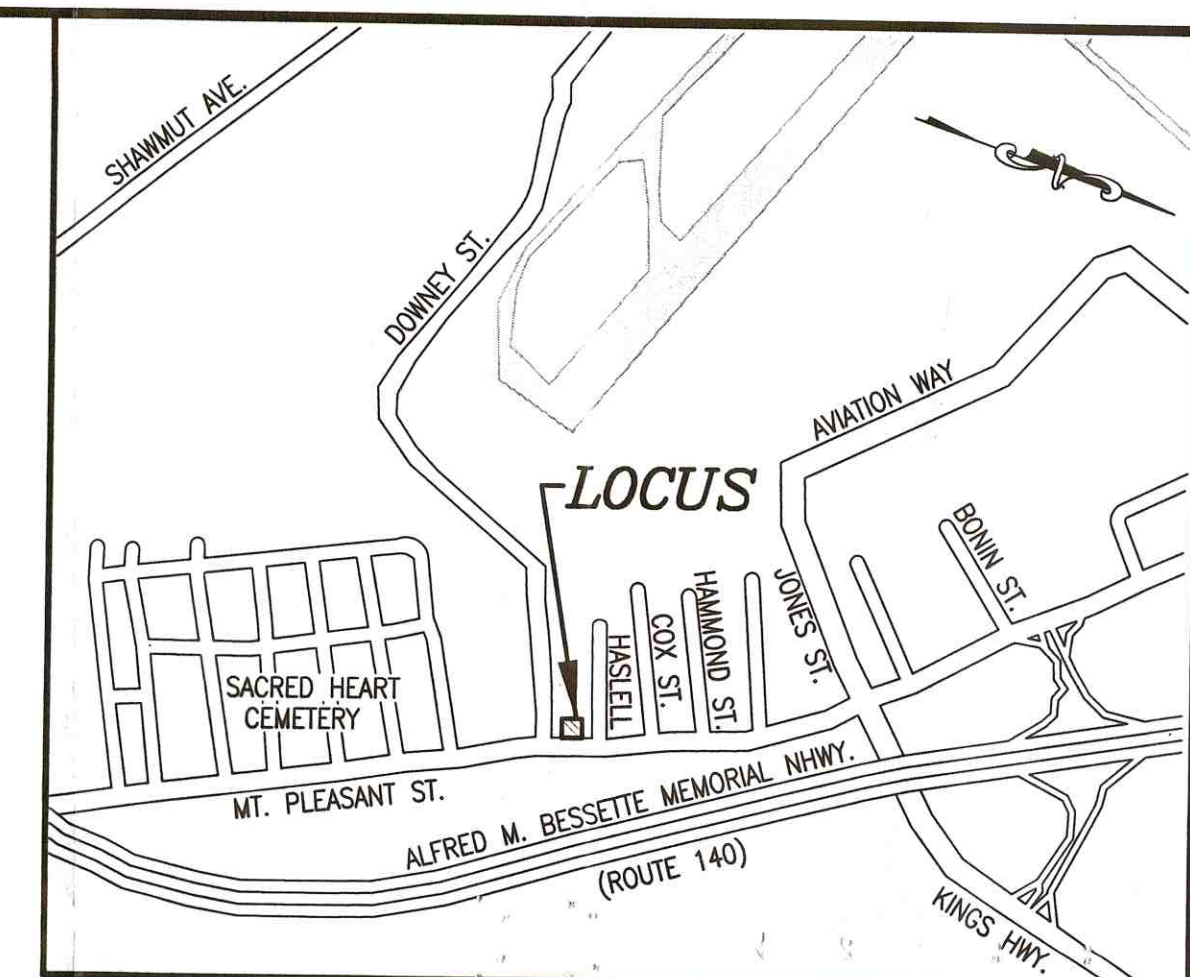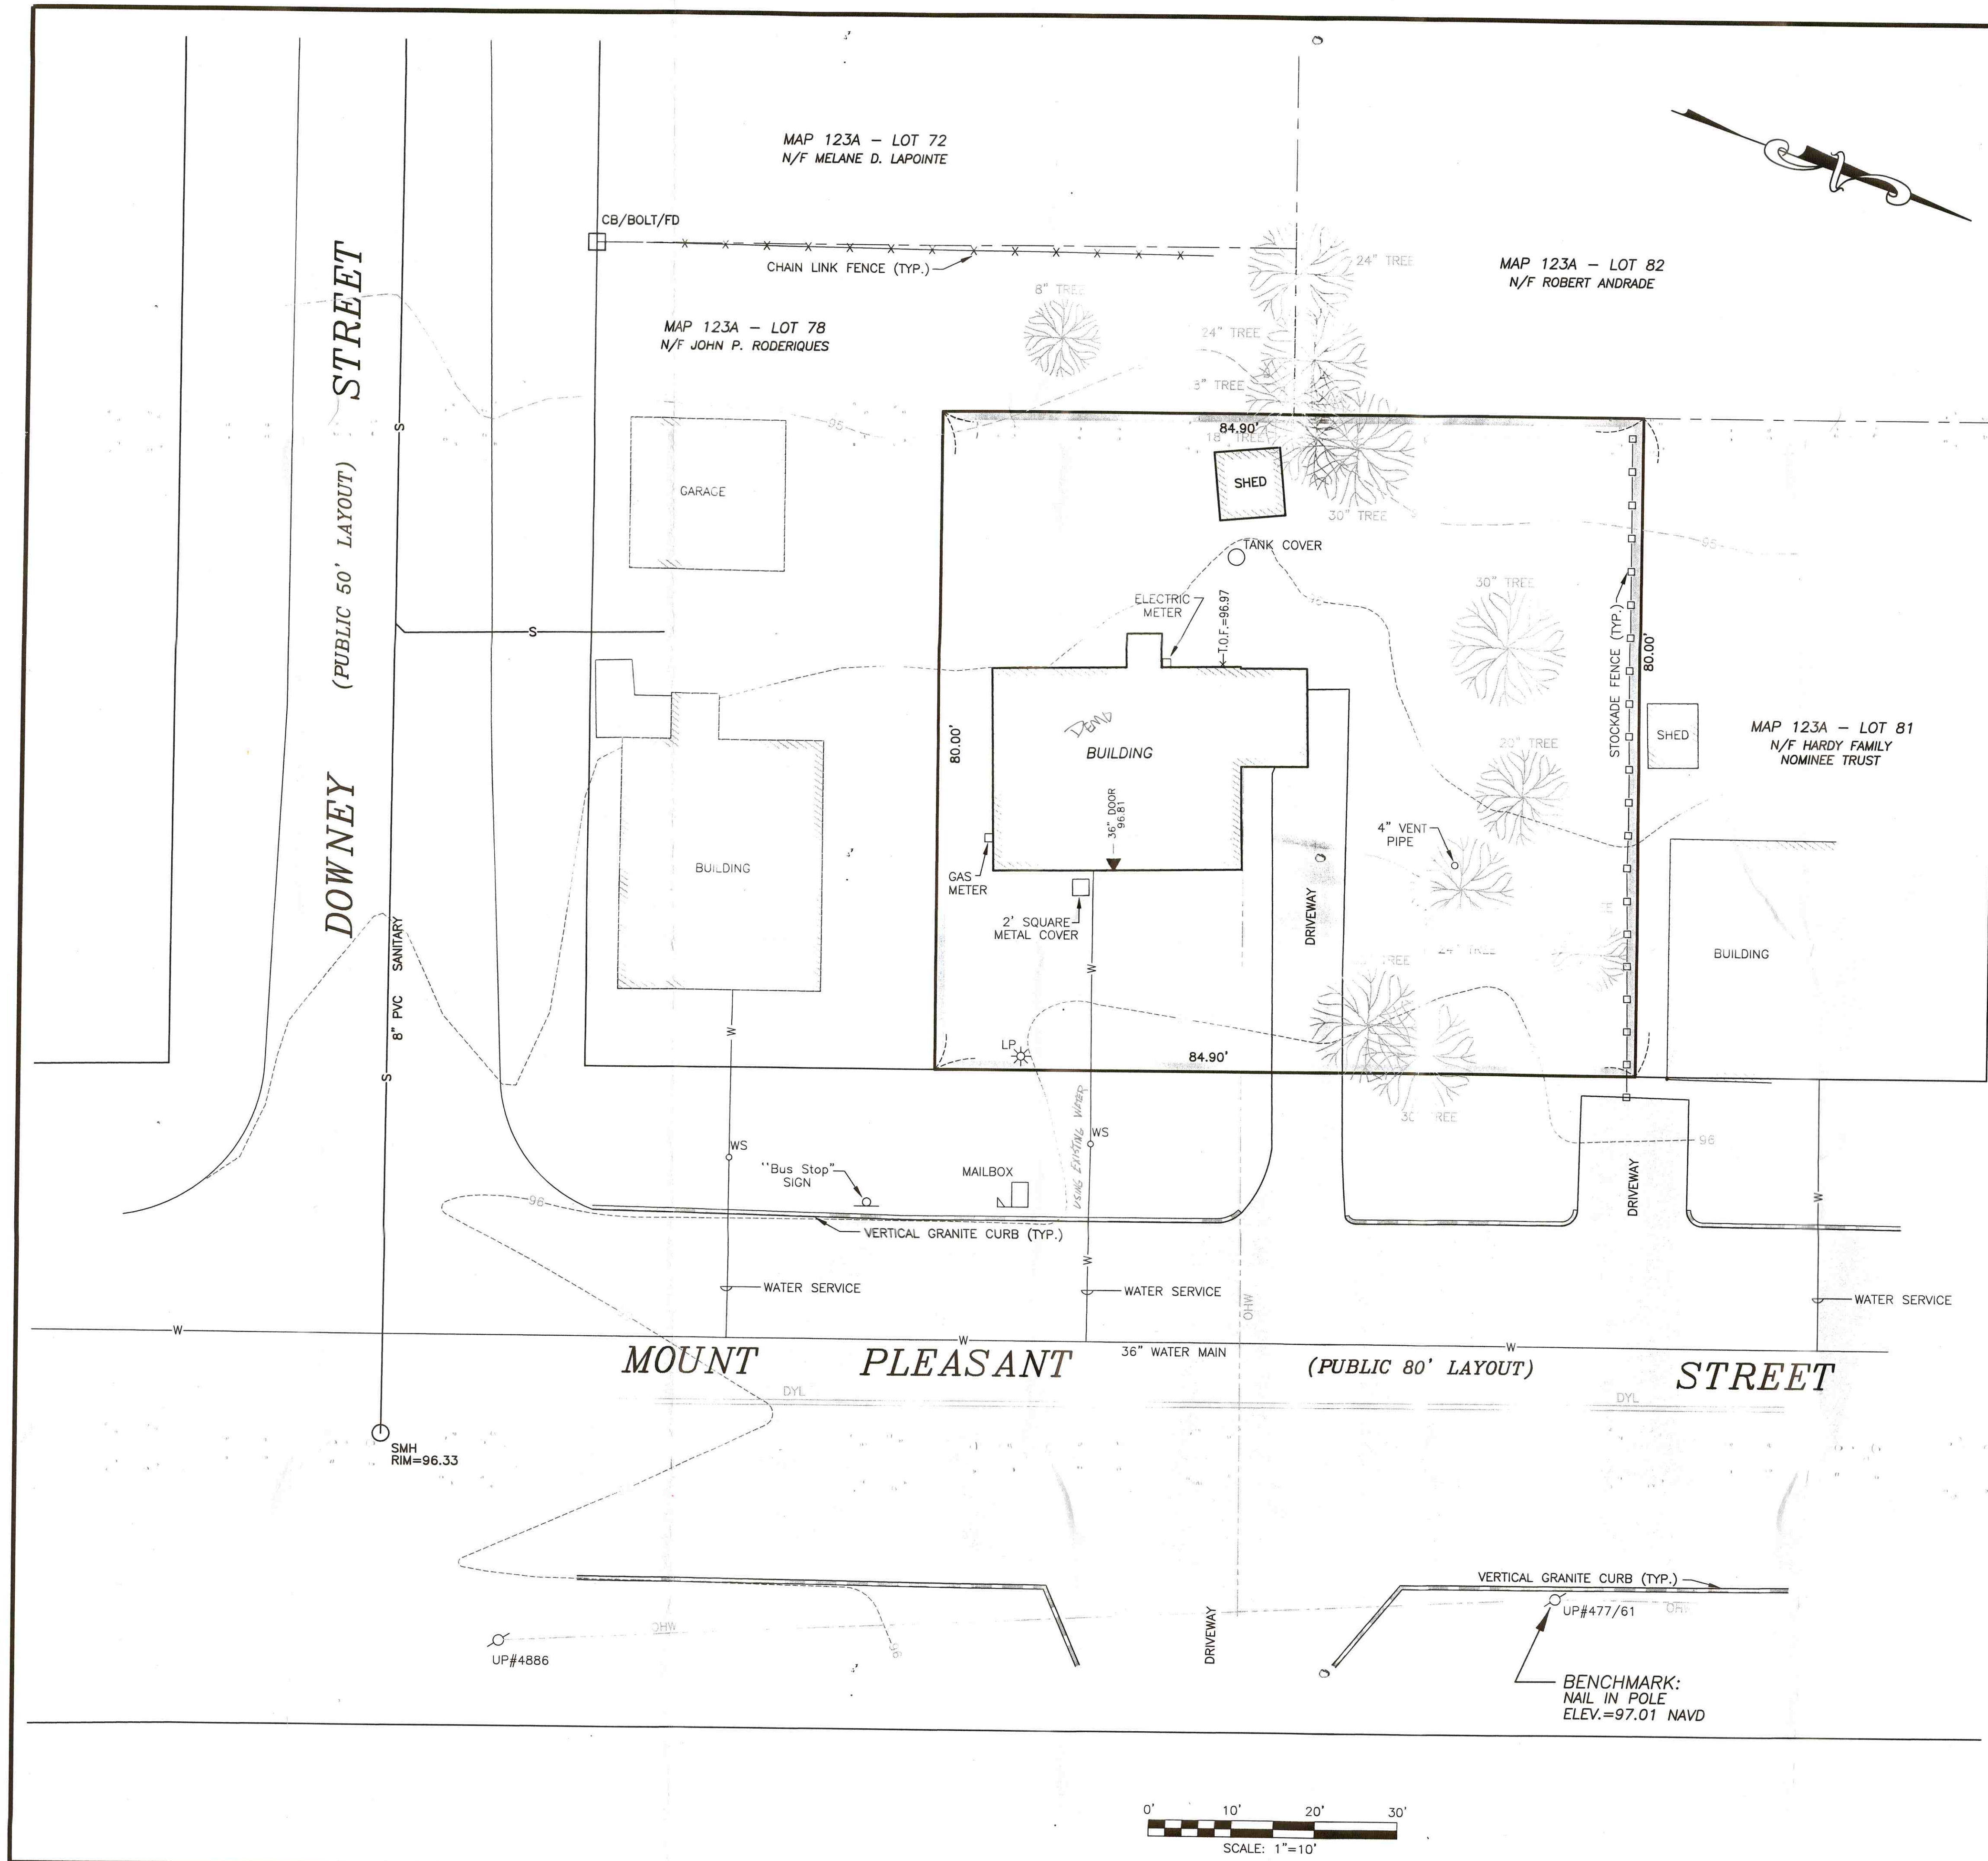

LEGEND

- PROPERTY LINE
- BUILDING ENTRANCE
- EXISTING CONTOUR
- DOUBLE YELLOW LANE LINE
- STOCKADE FENCE
- CHAIN LINK FENCE
- OVERHEAD WIRES
- WATER MAIN
- WATER SERVICE (CURB STOP)
- SEWER LINE
- SEWER MANHOLE
- UTILITY POLE
- LAMP POST
- TREE

LOCUS: MAP 123A - LOTS 79 & 80
ZONING DISTRICT: MIXED USE BUSINESS
SURVEY DATUM: NAVD
SURVEY DATE: MARCH 29, 2017
OWNER/APPLICANT
MINH-TONG NGUYEN & CUC-THI TRAN
11 JOHN ALDEN LANE
DARTMOUTH, MA 02747
DEED REFERENCE: BOOK 11844, PAGE 115
PLAN REFERENCE: BOOK 11, PAGE 42

Project:	PROPOSED NAIL SALON 801 MT. PLEASANT STREET NEW BEDFORD, MA 02745
Scale:	1"=10'
Date:	JUNE 30, 2017
Drawn:	NAD
Checked:	SDG
Approved:	SDG
Sheet:	6 of 7
Drawing Number:	EC-1
Project:	MINH-TONG NGUYEN & CUC-THI TRAN
Existing Conditions:	WATER
Acad No.	NB 17-6559 EC.DWG
File No.	17-6559