

CAN NOT PUT IN NEW

SERVICE 34026

PERMIT

NEW BEDFORD WATER WORKS

APPLICATION FOR SERVICE AND METER

NEW BEDFORD

12-3-18

I HEREBY ACKNOWLEDGE the receipt of a copy of the Regulations prescribed in the Ordinance of the City, for the use of Water, and I request that the water may be furnished through a

1 inch

Copper

meter at

Farland Circle

(SW. S) x Phillips Rd.

at such rates as may from time to time be established by the City.

I hereby agree to pay promptly the bill for the Service pipe laid down for my premises, and to pay all dues for water, and I agree to conform to the said Regulations and to all provisions of the Water Ordinances, until written notice is given by me or my agent to cut off the supply.

Plot 1300

Lot 487

Farland

TELEPHONE

Farland Corp

555 Lantern Ln
Dartmouth MA

Service laid 1 inch

Size and kind of pipe

From

St.

Turned on

Meter Set

Reading

Location

Building rates

Paid

Cost of Service

\$500

Paid

31-727

S x hydrant	11.0'
S x N Line Farland Circle	31.6'
N x S Line	1.6'
E x E line	32.0'
E x W Farland Circle	14.0'
Pipe inside property	32.0'

2/12/2019: service installed, by Farland Corp
 Inspected by Manuel Rose

5/21/19

Picked up 1" meter blank &
 alogs

x Derek Altman

SERVICE 34026

NEW BEDFORD WATER WORKS
APPLICATION FOR SERVICE AND METER

NEW BEDFORD

12-3-18

I HEREBY ACKNOWLEDGE the receipt of a copy of the Regulations prescribed in the Ordinance of the City, for the use of Water, and I request that the water may be furnished through a

1 inch Copper meter at Farland Circle
(SW. S) x Phillips Rd

at such rates as may from time to time be established by the City.

I hereby agree to pay promptly the bill for the Service pipe laid down for my premises, and to pay all dues for water, and I agree to conform to the said Regulations and to all provisions of the Water Ordinances, until written notice is given by me or my agent to cut off the supply.

Plot 1300

Lot 487

TELEPHONE

Farland Corp

555 Lantern Ln
Dartmouth MA

Service laid 1 inch

Size and kind of pipe

From St.

Turned on Meter Set

Reading Location

Building rates Paid

Cost of Service \$500 Paid

31-727

THE FACE OF THIS DOCUMENT HAS A COLORED BACKGROUND ON WHITE PAPER AND ORIGINAL DOCUMENT SECURITY SCREEN ON BACK WITH PADLOCK SECURITY ICON.

Farland Corporation Inc.

401 County Street
New Bedford, MA 02740

Baycoast Bank

7068

53-7223/2113
9613

12-5-18

PAY TO THE
ORDER OF

City of New Bedford

\$ 500.00

Five Hundred Dollars + 00/100

DOLLARS

MEMO 18-765.2254
water




Al
AUTHORIZED SIGNATURE

MP

⑈007068⑈ ⑆211372239⑆ 840245791⑈

Security features included. Details on back.

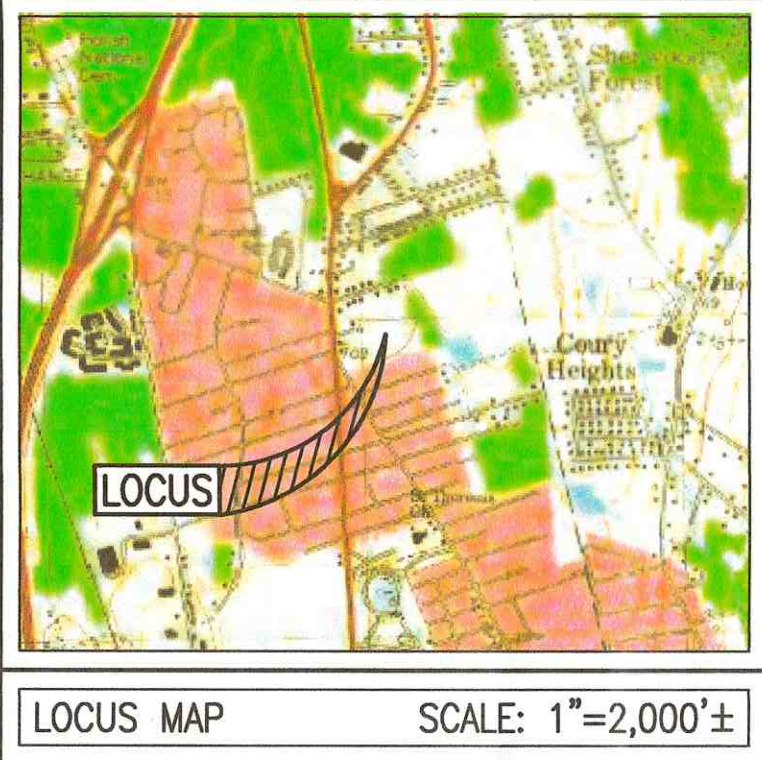

SUBSURFACE ROOF RECHARGE UNIT SIZING CALCULATIONS:


INFLOW AREA = 875 SF, 100.00% IMPERVIOUS, INFLOW DEPTH = 2.77" FOR 2-YEAR STORM EVENT
INFLOW = 0.06 CFS @ 12.09 HRS, VOLUME = 202 CF
OUTFLOW = 0.00 CFS @ 8.80 HRS, VOLUME = 136 CF, ATTN = 97%, LAG = 0.0 MIN
DISCARDED = 0.00 CFS @ 8.80 HRS, VOLUME = 136 CF

ROUTING BY STOR-IND METHOD, TIME SPAN = 0.00-30.00 HRS, DT = 0.05 HRS
PEAK ELEV = 96.75' @ 16.10 HRS SURF AREA = 126 SF REQUIRED STORAGE = 120 CF


VOLUME	INVERT	AVAIL STORAGE	STORAGE DESCRIPTION
#1	95.17'	134 CF	7.00'W X 9.00'L X 3.66'H PRISMATOID X 2 461 CF OVERALL - 127 CF EMBEDDED = 335 CF X 40.0% VOIDS
#2	95.67'	127 CF	60.0'W X 32.0'H X 7.12'L PARABOLIC ARCH X 2 INSIDE #1

TOTAL AVAILABLE STORAGE = 260 CF >>> 120 CF

- ZONING DATA -		
DISTRICT: RA - RESIDENTIAL A		
DESCRIPTION	REQUIRED	PROVIDED
LOT AREA	8,000 S.F.	9,041± S.F.
LOT FRONTAGE	75 FT	75.00 FT
FRONT SETBACK	20 FT	26.3± FT
SIDE SETBACK	10/12 FT	13.2±/14.3± FT
REAR SETBACK	30 FT	69.4± FT
BUILDING HEIGHT (MAXIMUM)	45 FT	30± FT
BUILDING COVERAGE (MAXIMUM)	30 %	9.7± %
LOT COVERAGE (MAXIMUM)	65 %	16.1± %

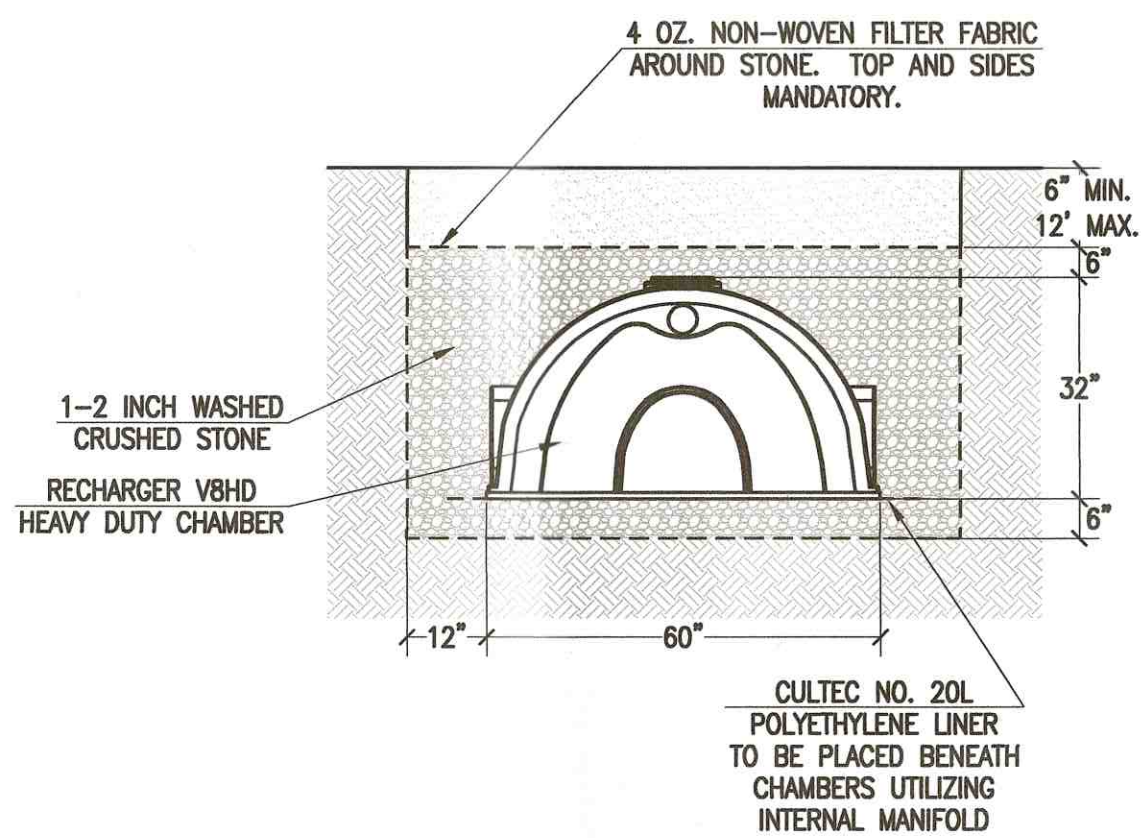



CULTEC RECHARGER VBHD STANDARD CROSS SECTION
NOT TO SCALE

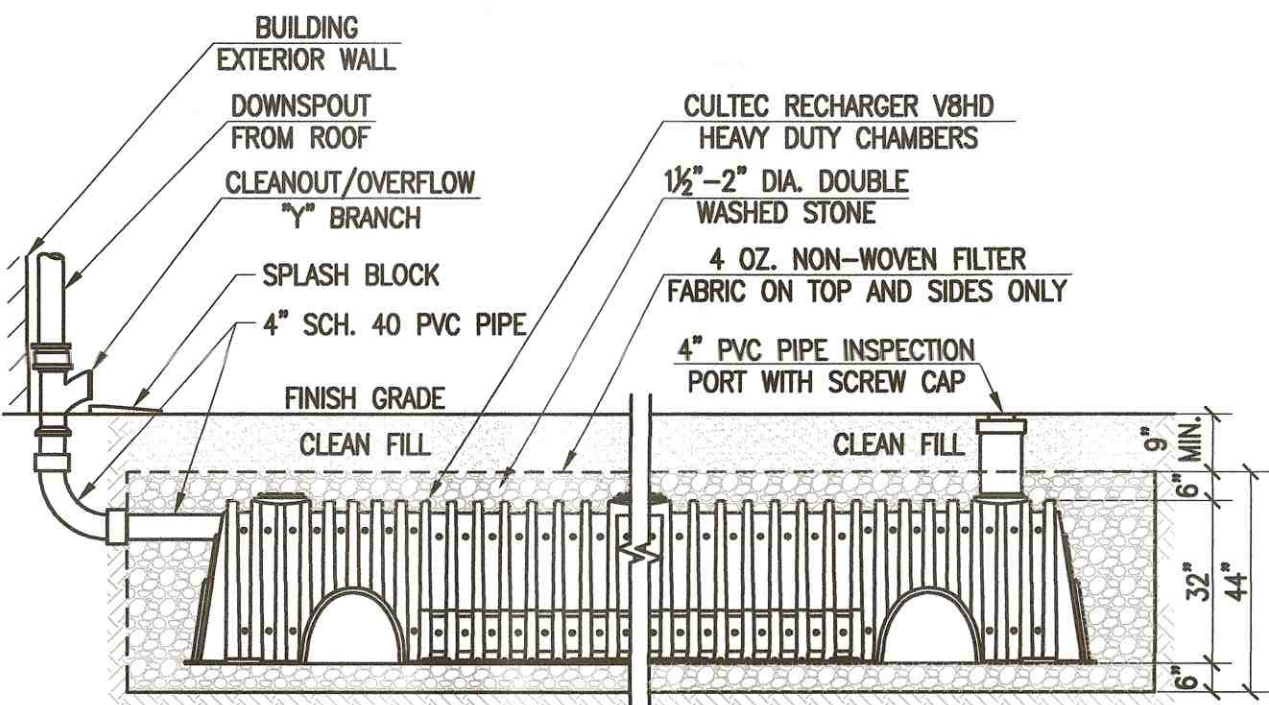

ROOF RECHARGE SYSTEM
NOT TO SCALE

RECORD OWNER:
ASSESSORS MAP 130D LOT 487
MH1, LLC
401 COUNTY STREET
NEW BEDFORD, MA 02740
DEED BOOK 12304 PAGE 200

NOTES:
1. TOPOGRAPHIC AND PROPERTY LINE SURVEY PERFORMED BY FARLAND CORP. IN NOVEMBER OF 2017.
2. PORTION OF DRIVEWAY BETWEEN EDGE OF ROADWAY AND PROPERTY LINE SHALL BE CONCRETE.

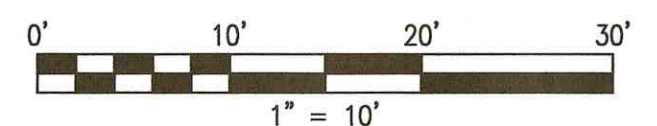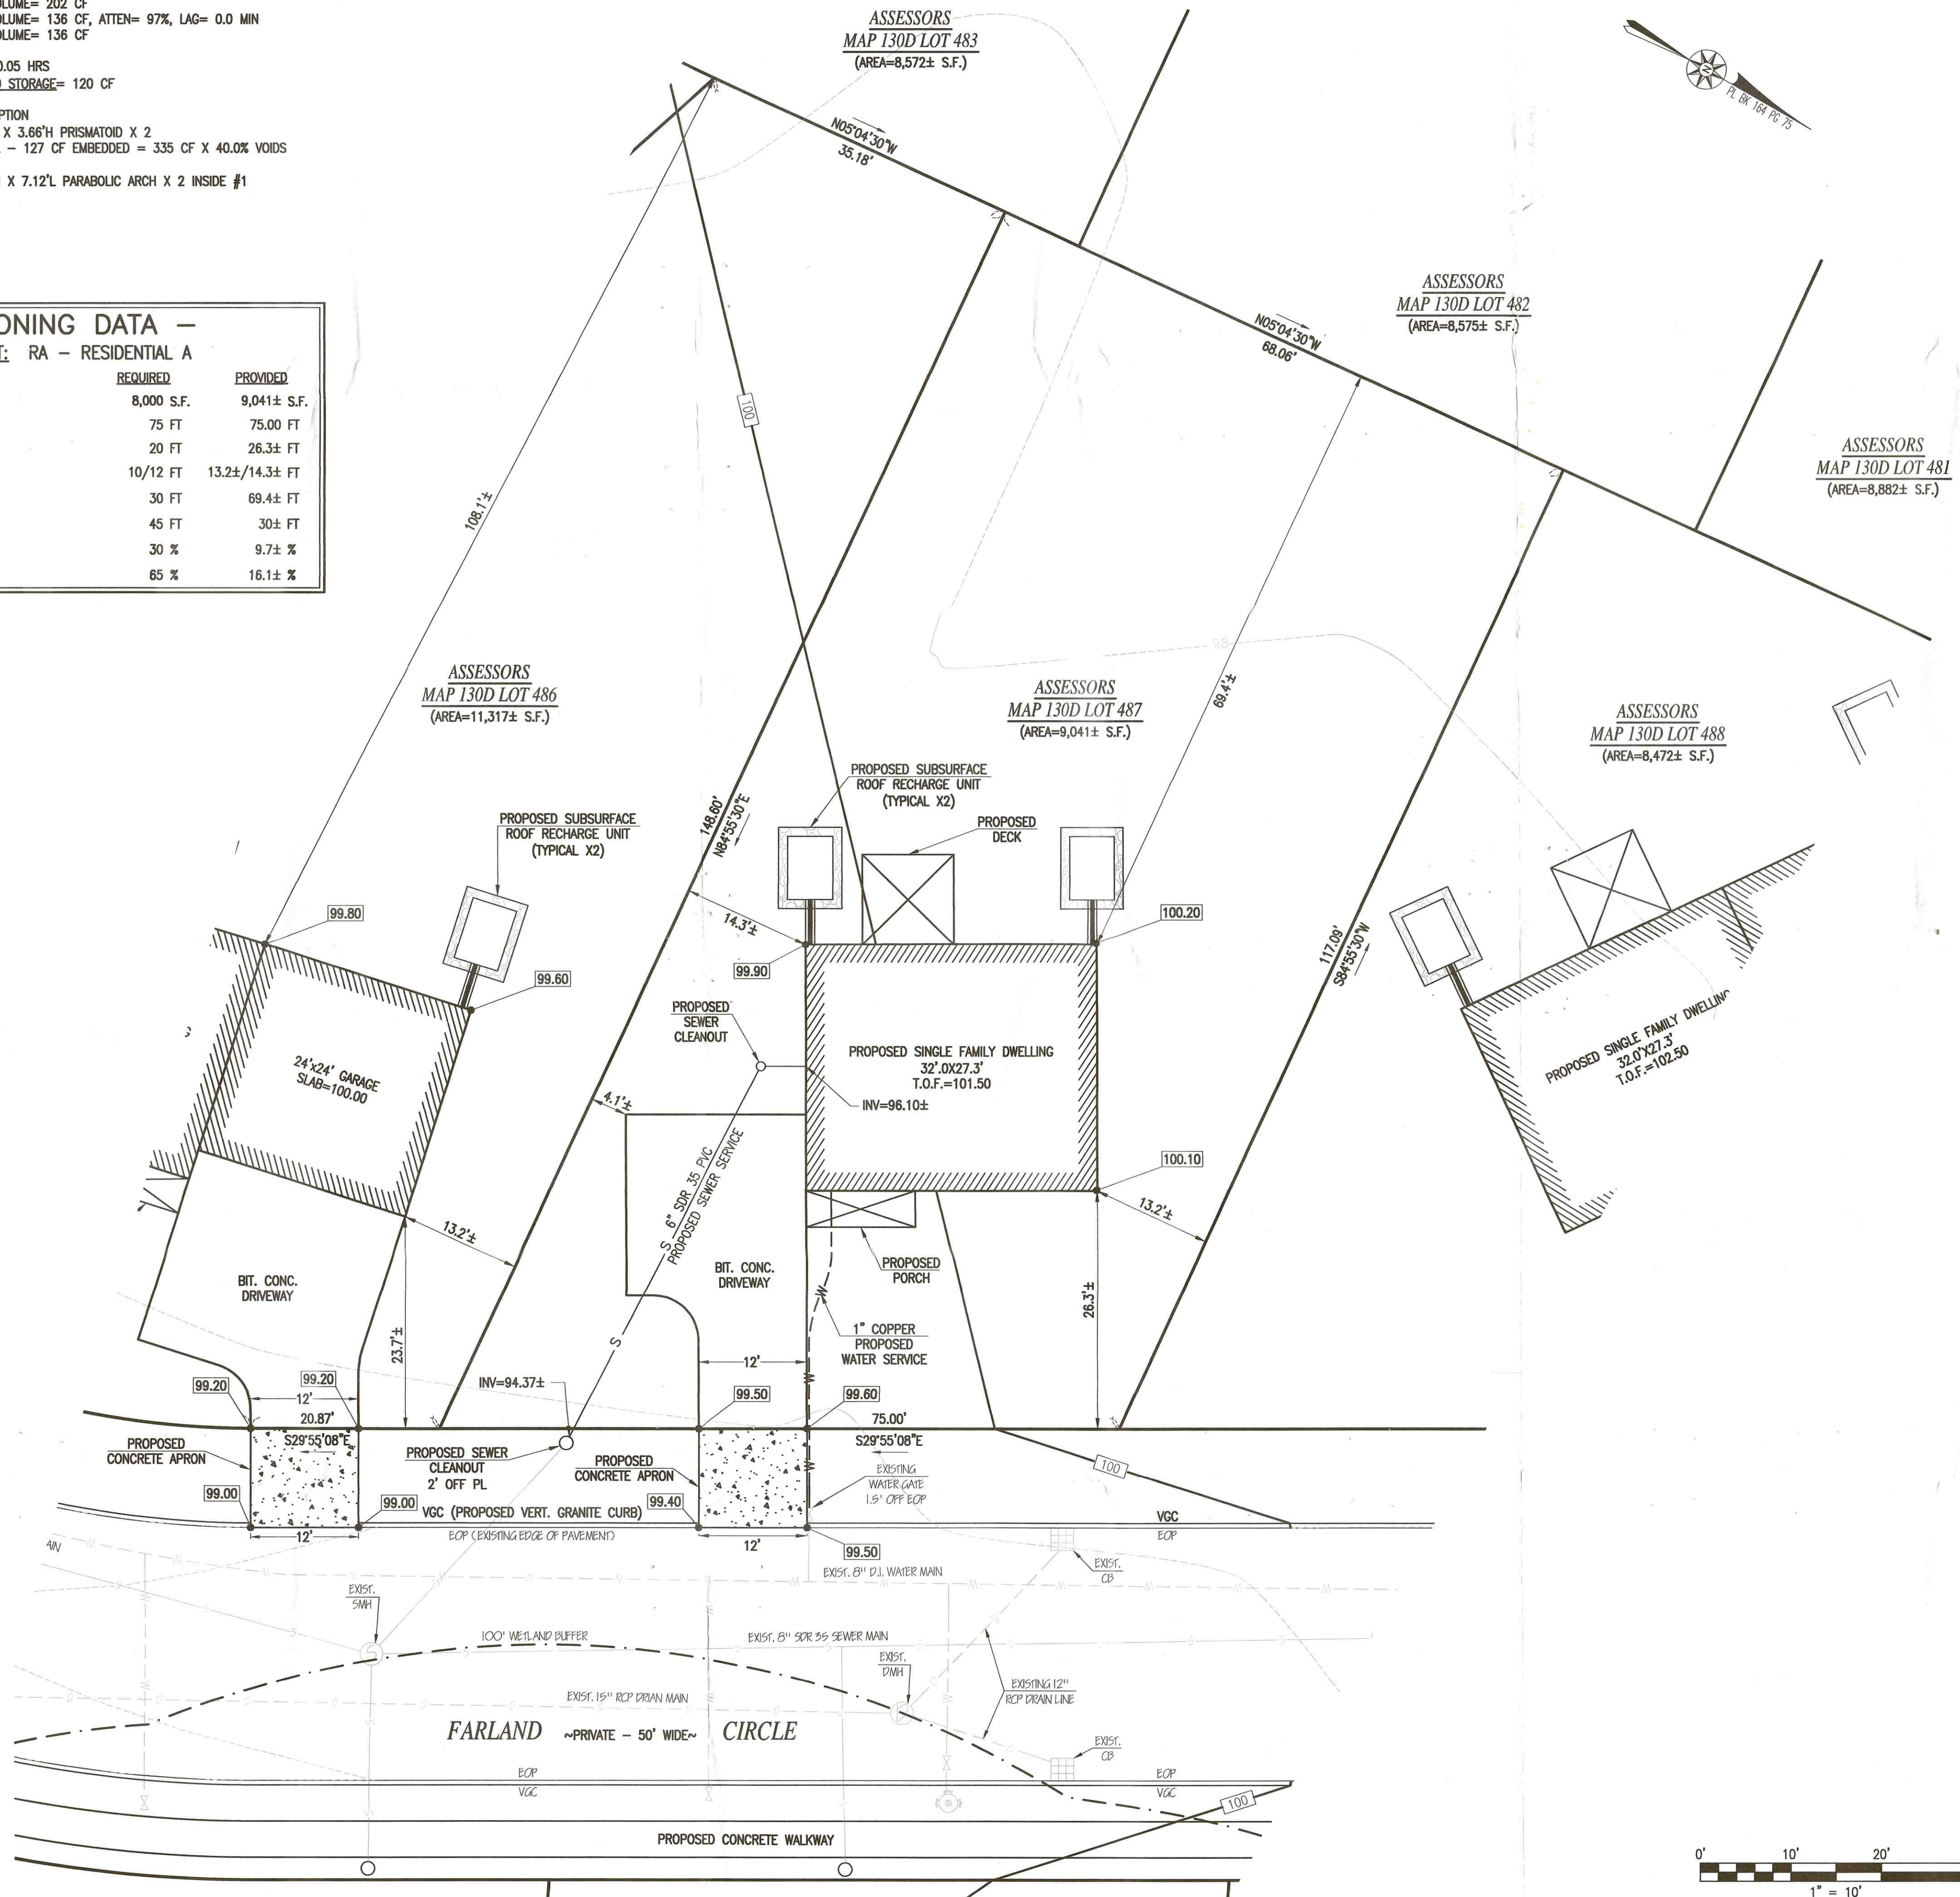

REVISIONS	
1	10/22/18 DPI COMMENTS



www.FarlandCorp.com
401 COUNTY STREET
NEW BEDFORD, MA 02740
P.508.717.3479
OFFICES IN:
•TAUNTON
•MARLBOROUGH
•WARWICK, RI

DRAWN BY: MJW
DESIGNED BY: MJW
CHECKED BY: CAF

SITE PLAN
— FARLAND CIRCLE —
ASSESSORS MAP 130D LOT 487
NEW BEDFORD, MASSACHUSETTS
PREPARED FOR:
MH1, LLC
401 COUNTY STREET
NEW BEDFORD, MA 02740

SEPTEMBER 25, 2018
SCALE: 1"=10'
JOB NO. 18-765.22
LATEST REVISION:
OCTOBER 22, 2018

SHEET 1 OF 1