

W-19-24
SERVICE 34057

Expires 10-11-2020
NEW BEDFORD WATER WORKS
APPLICATION FOR SERVICE AND METER
NEW BEDFORD 10-11-2019

I HEREBY ACKNOWLEDGE the receipt of a copy of the Regulations prescribed in the Ordinance of the City, for the use of Water, and I request that the water may be furnished through a

4 inch DI ~~pipe~~ meter at 55 Wamsotta St
p. 78 lot 125

at such rates as may from time to time be established by the City.

I hereby agree to pay promptly the bill for the Service pipe laid down for my premises, and to pay all dues for water, and I agree to conform to the said Regulations and to all provisions of the Water Ordinances, until written notice is given by me or my agent to cut off the supply.

63 unit apartment building

Coastal
Excavation
TELEPHONE 617-479-2424 Acorn Management
By Frank Corp - Contact for Police Timothy Chamberlain
Size and kind of pipe 218 Willard St, Quincy, MA

Service laid From *Connecting into 16" CI - Wamsotta St water main St.

Turned on Meter Set

Reading F.S # 34058 Location

Building rates Sewer # Paid

* Cost of Service \$725.00 24842 Paid Check 891

4" service installed by Coastal Excavation
inspected by Percy Reynolds 09.04.2020

E X E Line Acushnet Ave 381'

E X Hydrant 100'

S X N Line Wamsutta 14.3'

E X E Line Build 35'

S X S Line Build 134.3'



Main to property line 16'

Pipe Inside property 290'

Meter installed 11.18.2020 - DPI

12-7-2020: Cut & capped 8" service on North East
side of building, service did not have a #
old fire supply, P. Reynolds inspected
Coastal Excavation

COPYRIGHT © 2017 FARLAND CORP. ALL RIGHTS RESERVED
NO PART OF THIS DOCUMENT MAY BE REPRODUCED, STORED IN A RETRIEVAL SYSTEM, OR TRANSMITTED IN ANY FORM OR BY ANY MEANS, ELECTRONIC, MECHANICAL, PHOTOCOPYING, RECORDING OR OTHERWISE, WITHOUT THE EXPRESS WRITTEN CONSENT OF FARLAND CORP.
ANY REPRODUCTION MADE OF THIS DOCUMENT WITHOUT THE WRITTEN PERMISSION OF FARLAND CORP. SHALL RENDER IT INVALID AND UNLAWFUL.

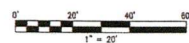 

REVISIONS	
1	6/2/18 CONSTRUCTION COMMENTS
2	12/29/18 DPI COMMENTS
3	1/24/19 DPI COMMENTS
4	12/16/20 UTILITY REVISIONS
	
	
www.FarlandCorp.com	
401 COUNTY STREET NEW BEDFORD, MA 02740 P. 508.717.3479 OFFICES IN: • TAUNTON • MARLBOROUGH • WARWICK, RI	
DRAWN BY: MAW DESIGNED BY: MAW CHECKED BY: CAF	
SITE PLAN 61 WAMSUTTA STREET ASSESSORS MAP 78 LOT 125 NEW BEDFORD, MASSACHUSETTS ACORN MANAGEMENT CO., INC. 218 WILLARD STREET QUINCY, MA 02169 APRIL 8, 2019 SCALE: 1"=20' JOB NO. 18-1084 LATEST REVISION: MAY 15, 2020 UTILITIES & GRADING C4.0	

DISPLAY PERMIT IN A CONSPICUOUS PLACE ON THE PREMISES



Commonwealth of Massachusetts

City of New Bedford

133 William Street New Bedford, MA 02740

WATER SERVICE PERMIT



Date: 11/8/2019

No. **W-19-24**

Permit Fee: \$725.00

Service Location: 61 WAMSUTTA ST

Owner Name: WAMSUTTA II LLC C/O ACORN

Owner Phone #: _____

Type of Occupancy: Industrial

Type of Work: Water - Domestic New 4"

Work Description: service#34057
p.78
L..125

55 Wamsutta st
4" DI

63unit apartment building

connecting into 16"
Ci- Wamsutta St WATER MAIN

Contractor

Name: _____ Certificate #: _____ Type of Business : _____

Address: _____ City/Town/State: _____ Phone #: _____

Type of Service Pipe Size Trench Length: **0.00**

Fire Service _____

Domestic Service _____

Estimated consumption of water

Estimated average daily consumption 0.00 gallons

Cross Connection? **No**

Estimated maximum day consumption 0.00 gallons

Right of Way? **No**

Are lawn sprinklers and/or lawn irrigation proposed on site? **No**

Meter Impact? **No**

Call Phone: (781) 942-9077 For Inspection



Department of Public Infrastructure

Jamie Ponte
Commissioner

Water
Wastewater
Highways
Engineering
Cemeteries
Park Maintenance
Forestry
Energy

CITY OF NEW BEDFORD

Jonathan F. Mitchell, Mayor

To Whom It May Concern:

I Quentin Ricciardi, Member, Wamsutta II LLC, 25 Braintree Hill Office Park, being
(Name) (Mailing Address) Suite 104

Owner of property located at Braintree, MA 02184

Wamsutta St

Plot 78, Lot 125, hereby agree to allow Tim Chamberlain
(Name)

25 Braintree Hill Office Park, Suite 104

Braintree, MA 02184, to act on my behalf including affixing my
(Mailing Address)

signature in securing permit for:

- ☒ Sewer/Drain Service Permits
- ☒ Water Service Permits
- ☐ Driveway Installation Permits
- ☐ Sidewalk Installation Permits

I further agree to conform to, and abide by, All City rules and ask regulations applicable to the permit (s) being applied for:

Name [Signature]
Signature

25 Braintree Hill Office Park, Suite 104, Braintree, MA 02184
Address

10-4-19
Date

617 479 2424
Telephone Number

In Back file
TB-19-884



CITY OF NEW BEDFORD
DEPARTMENT OF PUBLIC INFRASTRUCTURE
1105 Shawmut Avenue, New Bedford, MA 02746

Date: 10-11-19 20__

TO: Wamsutta II

FROM: DPI

water fire supply permit
34058 FS

CHARGE CODE: DPI EXT

55006000
ACCOUNT: 439020

DEPOSIT \$ 465.00 check

Initials AG

892

White & Yellow/Treasurer's Copy • Pink/Department Copy

892

WAMSUTTA II LLC
OPERATING ACCOUNT
25 BRAINTREE HILL PARK STE 104
BRAintree, MA 02184

BELMONT SAVINGS BANK
53-7176/2113

PAY TO THE
ORDER OF

City of New Bedford

10/11/19
\$ 465.00

FOUR HUNDRED SIXTY-FIVE & 00/100

DOLLARS

MEMO

AUTHORIZED SIGNATURE

⑈000892⑈ ⑆211371764⑆ 858008290⑈

MISCELLANEOUS PAYMENT RECPT#: 2456000
City of New Bedford
133 William St.
New Bedford MA 02740

DATE: 10/11/19 TIME: 14:57
CLERK: a450cas DEPT:
CUSTOMER#: 0

COMMENT:

CHG: DPIEXT DPI WATER MAIN 465.00

REVENUE:

1 55006000 439020 465.00
OTH -Departmental Fees

CASH:

TW05 101009 465.00
Cash Treasurer Dep W

AMOUNT PAID: 465.00

PAID BY: WAMSUTTA II LLC
PAYMENT METH: CHECK
MR892

REFERENCE:

AMT TENDERED: 465.00
AMT APPLIED: 465.00
CHANGE: .00

MAIN Extension:

expires 11-6-20

SERVICE 34063

NEW BEDFORD WATER WORKS
APPLICATION FOR SERVICE AND METER

NEW BEDFORD 11-6-19

I HEREBY ACKNOWLEDGE the receipt of a copy of the Regulations prescribed in the Ordinance of the City, for the use of Water, and I request that the water may be furnished through a

approximately 5 inch meter at Lambeth St from present terminus
to Edgewood St 450ft / Edgewood St 270ft

at such rates as may from time to time be established by the City.

I hereby agree to pay promptly the bill for the Service pipe laid down for my premises, and to pay all dues for water, and I agree to conform to the said Regulations and to all provisions of the Water Ordinances, until written notice is given by me or my agent to cut off the supply.

P. 125A.

NO service connection permits will be issued until main has been tested. AS built has been submitted approved.

TELEPHONE

*Rosa Mary
DPM Development
70 Lambeth St
NBMA 02745.

Service laid Contractor: RJ CANESSA Size and kind of pipe

From St.

Turned on Meter Set

Reading Total footage = 520 Location \$2,080

Building rates Paid + 450 permit fee

Cost of Service \$450 at 4 per ft cost = 1,800 Paid \$2,530 chk# 845

31-727 70ft at 4 per ft = \$280.00 =

WEBSTER BANK
S EASTON, MA 02375

8245

53-7023/2113
678

DPM DEVELOPMENT CORP.
70 LAMBETH STREET
NEW BEDFORD, MA 02745

11/6/2019

PAY TO THE
ORDER OF CITY OF NEW BEDFORD

\$ **2,530.00

Two Thousand Five Hundred Thirty and 00/100 ***** DOLLARS

CITY OF NEW BEDFORD


MEMO

Water Extension Lambeth St

Rosa Mary
AUTHORIZED SIGNATURE




008245 2113702310 0133001164

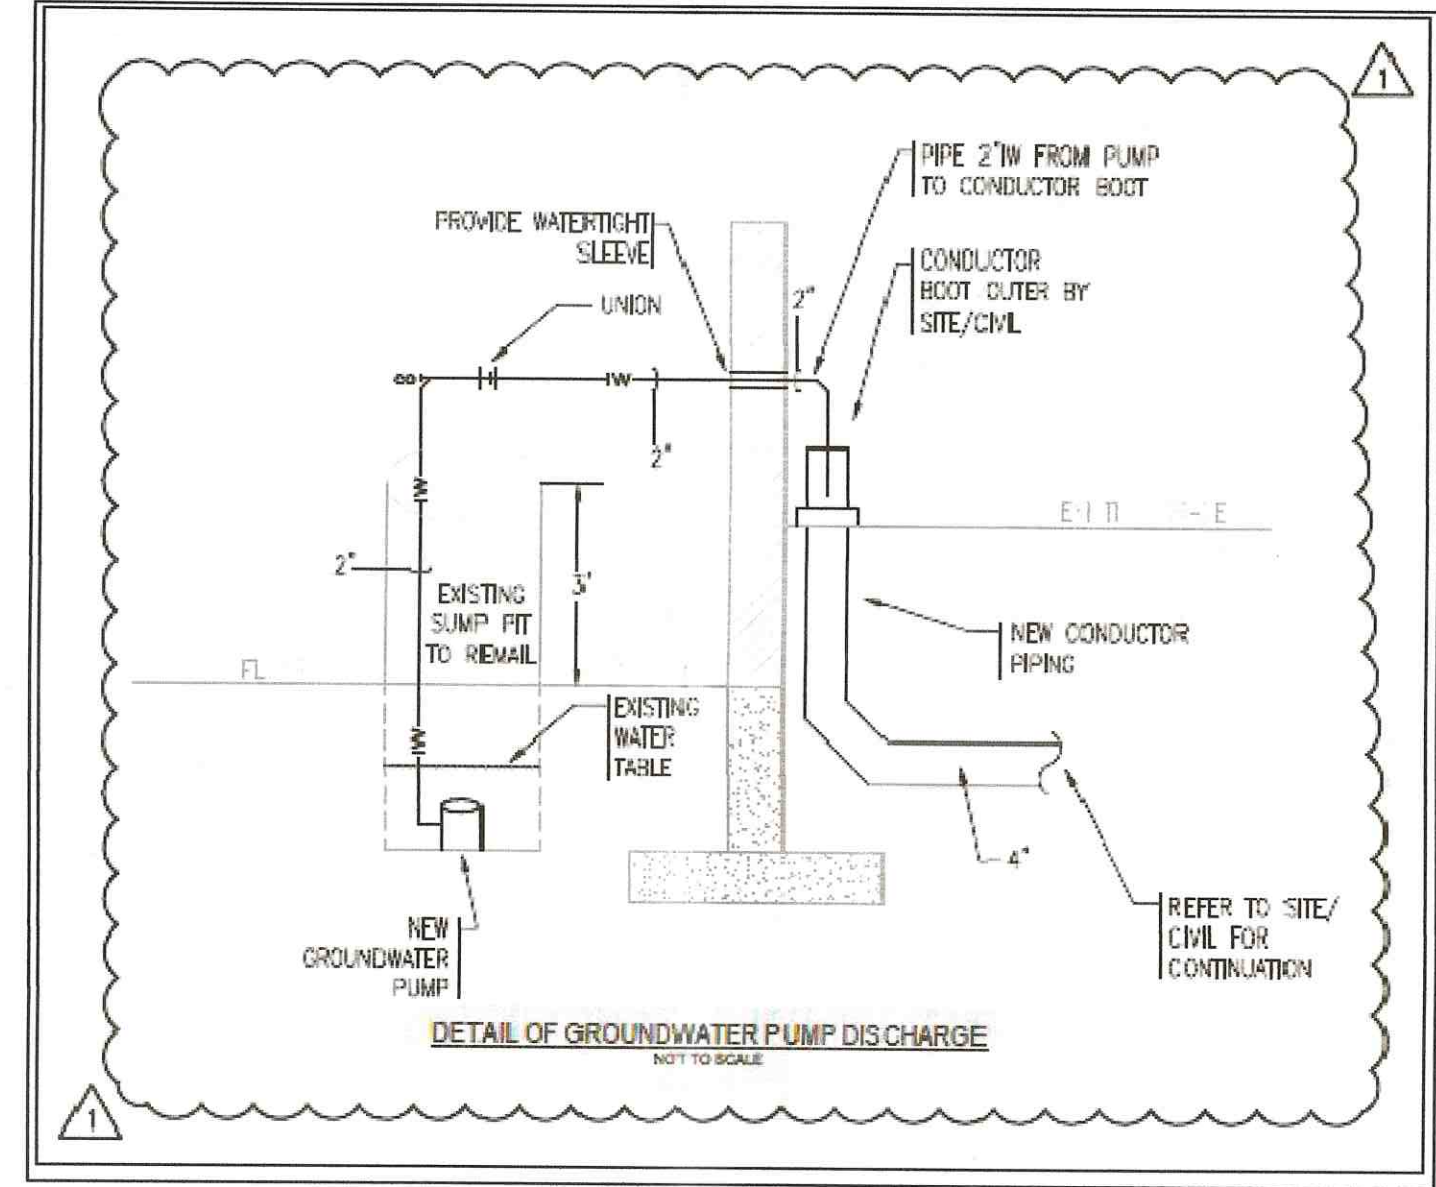

DETAIL "A" - NOT TO SCALE

CONTRACTOR SHALL BE RESPONSIBLE FOR OBTAINING ALL NECESSARY PERMITS AND FOR THE PROTECTION OF ALL UTILITIES AND STRUCTURES. NO PART OF THIS DOCUMENT SHALL BE REPRODUCED, COPIED, OR TRANSMITTED IN ANY FORM OR BY ANY MEANS, ELECTRONIC OR MECHANICAL, WITHOUT THE WRITTEN PERMISSION OF FARLAND CORP. SHALL RESOLVE IT IN WRITING.

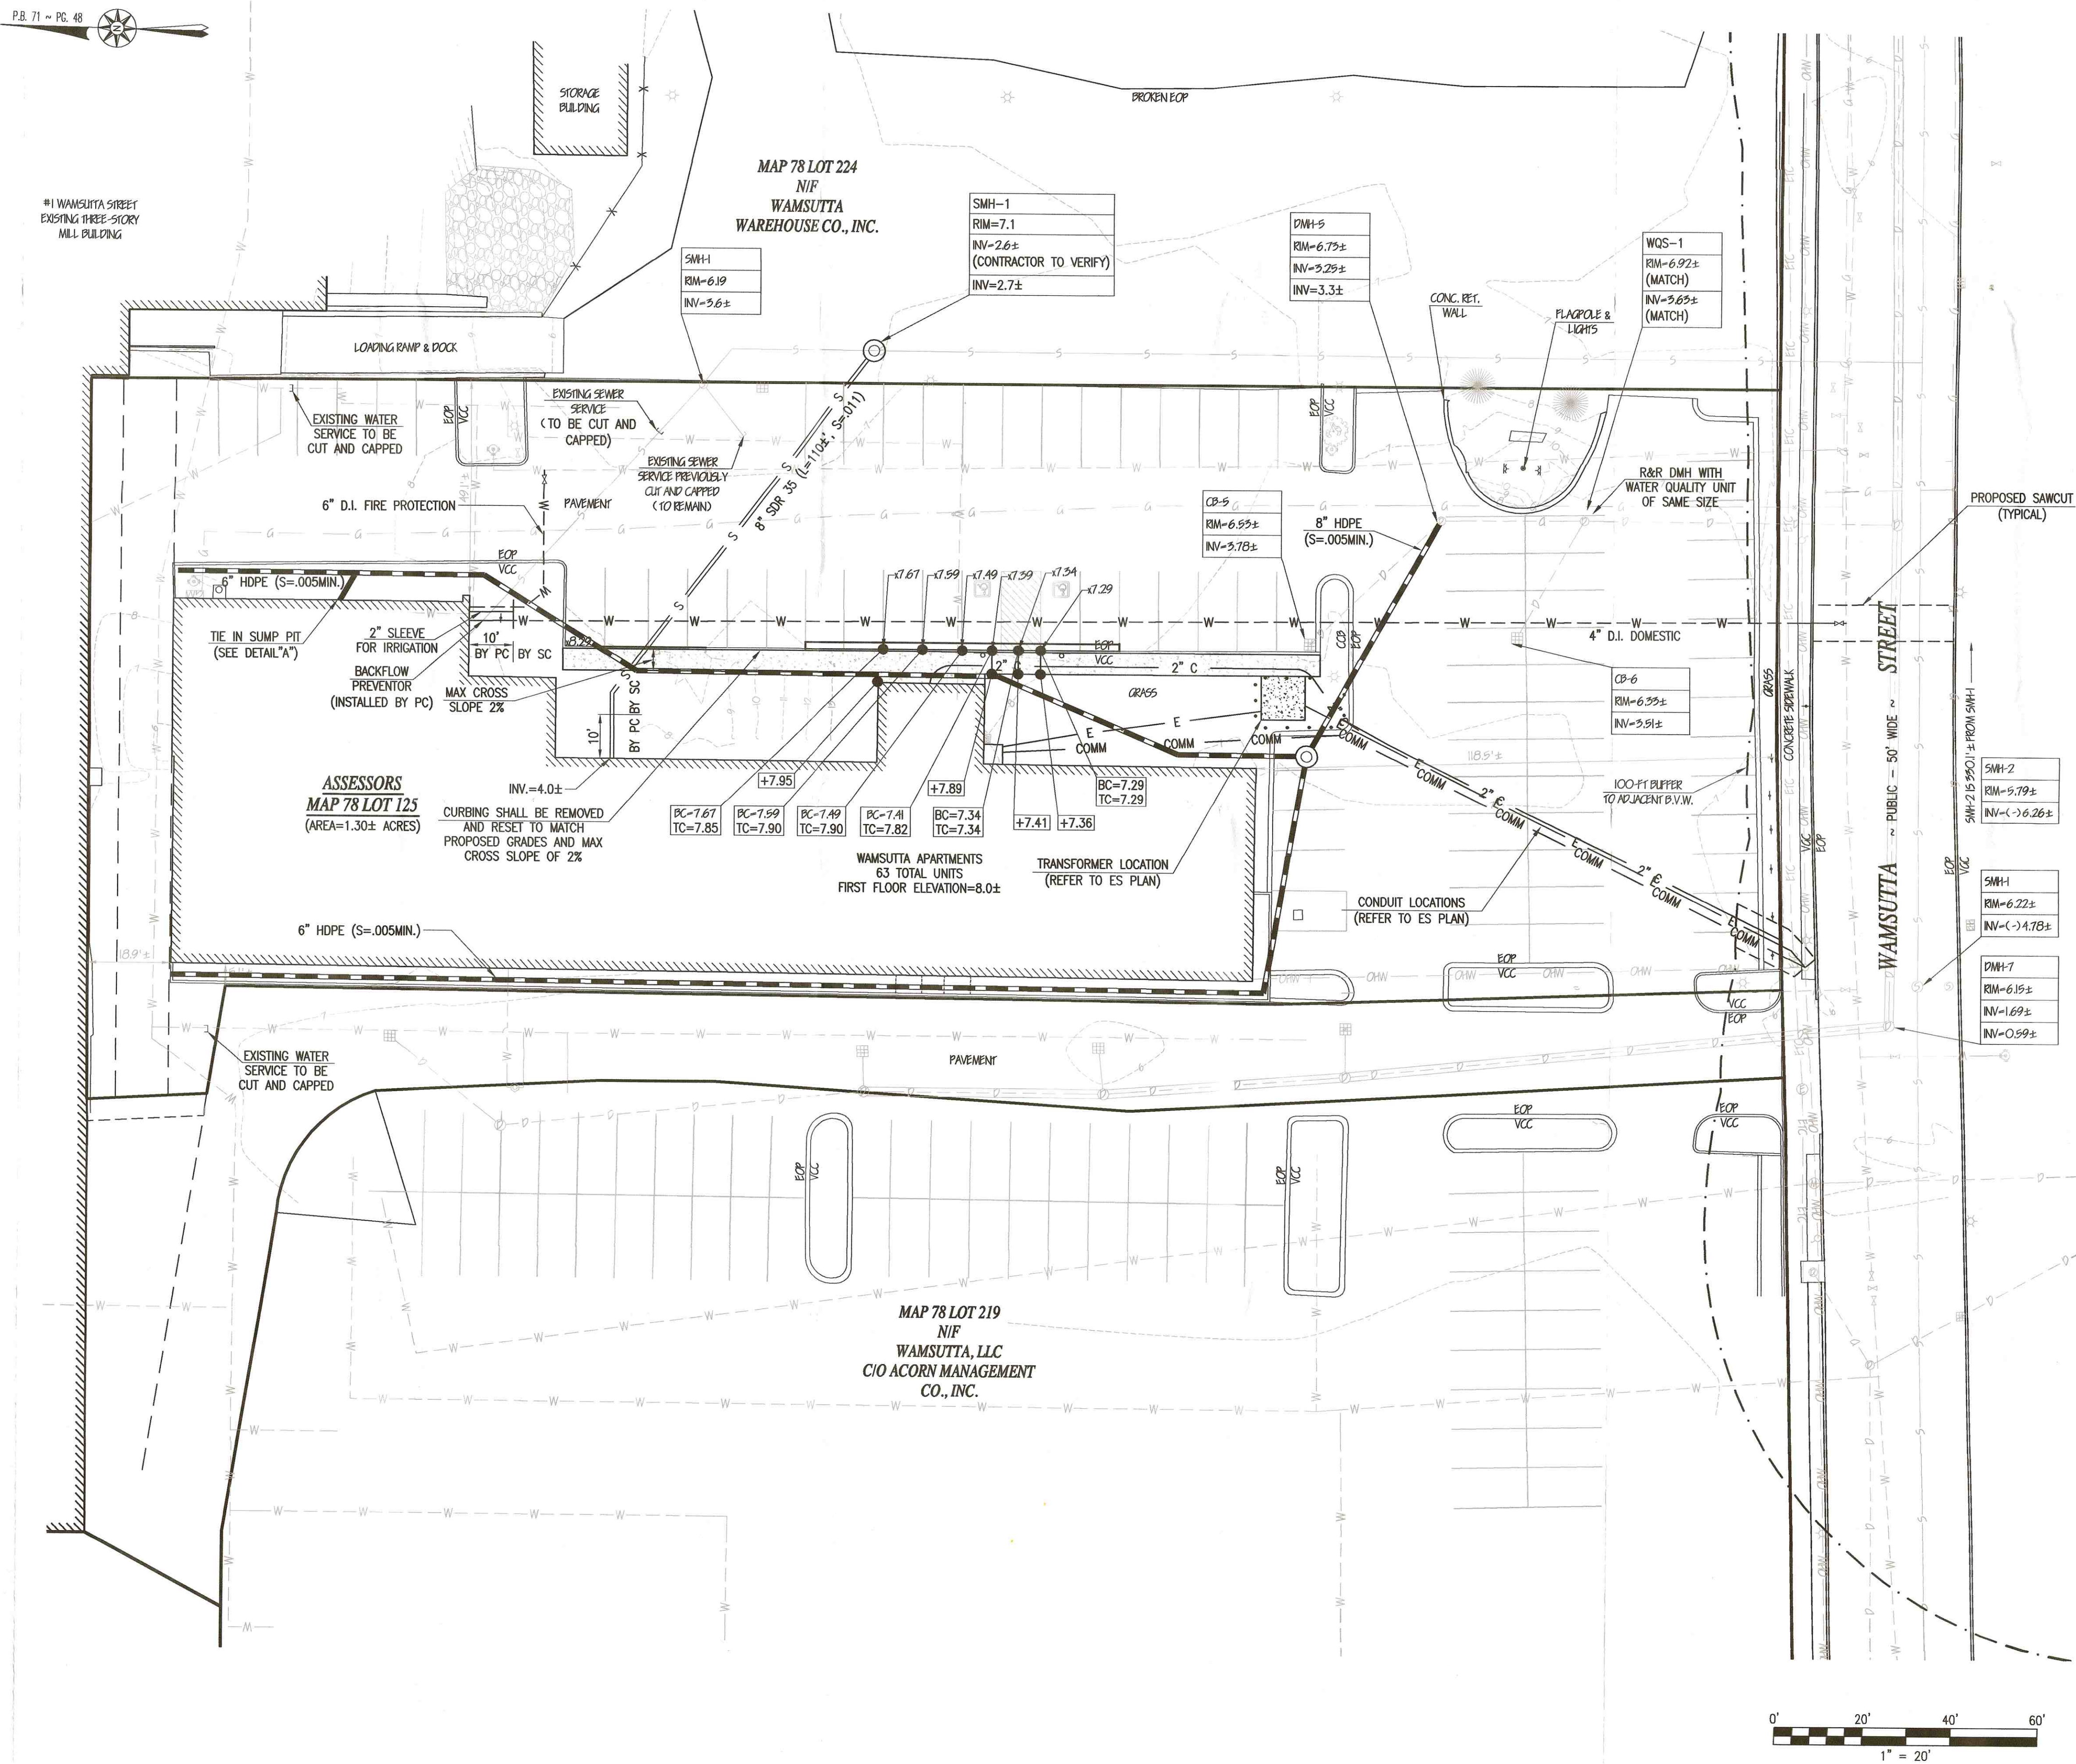

REVISIONS	
1	6/5/19 CONSERVATION COMMENTS
2	6/20/19 DPI COMMENTS
3	9/5/19 DPI COMMENTS
4	5/15/20 UTILITY REVISIONS



401 COUNTY STREET
NEW BEDFORD, MA 02740
P. 508.717.3479
OFFICES IN:
• TAUNTON
• MARLBOROUGH
• WARWICK, RI

DRAWN BY: MJW
DESIGNED BY: MJW
CHECKED BY: CAF

SITE PLAN
61 WAMSUTTA STREET
ASSESSORS MAP 78 LOT 125
NEW BEDFORD, MASSACHUSETTS
PREPARED FOR:
ACORN MANAGEMENT CO., INC.
218 WILLARD STREET
QUINCY, MA 02769

APRIL 8, 2019
SCALE: 1"=20'
JOB NO. 18-1084
LATEST REVISION:
MAY 15, 2020

UTILITIES & GRADING
C4.0