

SERVICE 34071

Domestic

NEW BEDFORD WATER WORKS

APPLICATION FOR SERVICE AND METER

NEW BEDFORD

Expire 11/15/2021

11/15/2020

I HEREBY ACKNOWLEDGE the receipt of a copy of the Regulations prescribed in the Ordinance of the City, for the use of Water, and I request that the water may be furnished through a

2 inch COPPER meter at Orchard St (W.S.) 333'
S. X Swift St P. 23 L 298

at such rates as may from time to time be established by the City.

I hereby agree to pay promptly the bill for the Service pipe laid down for my premises, and to pay all dues for water, and I agree to conform to the said Regulations and to all provisions of the Water Ordinances, until written notice is given by me or my agent to cut off the supply.

F.S. # 34072

sewer # 24861

main # 34073

Service laid

TELEPHONE 724-

Size and kind of pipe

From

Bond Contractor: Farland

Turned on

Meter Set

Reading

Location

Building rates

Paid

Cost of Service

Paid

31-727

\$ 565.00
chk # 8824

X 2 Panel
NB Retail LLC
83 Orchard St, Park Dr
Leominster, MA 01453

Couldn't find lot #
in view permit

Couplings
picked up
→ 3/4/2020

S x S Line Swift St.	368'
N x New Hydrant	7'
E x W Line Orchard St.	8'
S x N Line Build	100'
N x S Line Build	23'
E x E Line Build	88'
Main to Prop Line	18'
Pip Inside Property	85'

SERVICE 34071

Domestic

NEW BEDFORD WATER WORKS

APPLICATION FOR SERVICE AND METER

NEW BEDFORD

I HEREBY ACKNOWLEDGE the receipt of a copy of the Regulations prescribed in the Ordinance of the City, for the use of Water, and I request that the water may be furnished through a

2 inch COPPER meter at Orchard St (W.S.) 333'
S. X Swift St P. 23 L298

at such rates as may from time to time be established by the City.

I hereby agree to pay promptly the bill for the Service pipe laid down for my premises, and to pay all dues for water, and I agree to conform to the said Regulations and to all provisions of the Water Ordinances, until written notice is given by me or my agent to cut off the supply.

F.S. # 34072

sewer # 24861

Service laid

main ext # 34073

TELEPHONE 774-

Size and kind of pipe

From

Bond Contractor: Farland

St.

Turned on

Meter Set

Reading

Location

Building rates

Paid

Cost of Service

Paid

31-727

Future Dollar Tree

X 2 Panel
NB Retail, Inc
83 Orchard St
Leominster, MA 01453

THE FACE OF THIS DOCUMENT HAS A COLORED BACKGROUND ON WHITE PAPER AND ORIGINAL DOCUMENT SECURITY SCREEN ON BACK WITH PADLOCK SECURITY ICON.

Farland Corporation Inc.

401 County Street
New Bedford, MA 02740

Baycoast Bank

8824

53-7223/2113
9613

2-24-2020

PAY TO THE
ORDER OF

City of New Bedford

\$ 565.00

Five Hundred Sixty Five

+ $\frac{00}{100}$

DOLLARS



Authorized Signature

MP

MEMO

Job # 19-21054

Domestic Water
Line Permit

008824 211372239 840979803



CITY OF NEW BEDFORD
Jonathan E. Mitchell, Mayor

Department of Public Infrastructure

Jamie Ponte

Commissioner

Water – Wastewater - Highways - Engineering
Cemeteries- Park Maintenance – Forestry

NOTIFICATION OF CHARGES

OWNER: Dollar Tree

ADDRESS: 575 or 545 Orchard St.

CONTRACTOR: _____

DATE: 3/4/2020

ACCT #: 34071

JOB	<input type="checkbox"/> Rodding	<input type="checkbox"/> Mark Out	<input type="checkbox"/> Sewer Repair
WASTE -	<input type="checkbox"/> Gas Rodder	<input type="checkbox"/> Flush	<input type="checkbox"/> Survey Garage Sewer Acceptance
WATER	<input type="checkbox"/> Electric Rodder	<input type="checkbox"/> Hook & Plunger	<input type="checkbox"/> Investigate Problem
	<input type="checkbox"/> Jetting	<input type="checkbox"/> Sewer Filming	<input type="checkbox"/> Festival Hook-Up

JOB	<input type="checkbox"/> Repair Meter	<input type="checkbox"/> Water Repair	<input type="checkbox"/> Hydrant Repair / Hydrant Flow Test
WATER	<input type="checkbox"/> Test Meter	<input type="checkbox"/> Renewal	<input type="checkbox"/> Additional work (see below)
	<input type="checkbox"/> Change Meter	<input type="checkbox"/> Hook up plumbing	<input type="checkbox"/> Main Pipe Repair
	<input type="checkbox"/> Per request	<input type="checkbox"/> Inside	<input type="checkbox"/> Inspection of water main installation
	<input type="checkbox"/> Shut Off	<input type="checkbox"/> Sample Collection	
	<input type="checkbox"/> Turn On	<input type="checkbox"/> Pressure Test	<input type="checkbox"/> Chlorine Test

JOB	<input type="checkbox"/> Cement – Sidewalk	<input type="checkbox"/> Loam & Seed	<input type="checkbox"/> Remove Curb
HIGHWAYS	<input type="checkbox"/> Cement – Driveway Brow	<input type="checkbox"/> Install Curb	<input type="checkbox"/> Reset Curb

DESCRIPTION OF JOB: picked up 1" meter blank
ref/ape/ops

½ deposit required check # _____ deposit amount: \$30.00

Inspector: _____

CUSTOMER APPROVAL

I authorize the Department of Public Infrastructure to investigate my water/sewer problem, and I further authorize and agree to pay any and all charges required to fix the problem, once it has been established. I further understand and authorize that I will be responsible for the initial fee of \$60.00 for the investigation ONLY.

Customer Signature: Peter W. Maki
Print name: Peter W. Maki

Telephone # 603 831-9106 Date: 3-4-20




PLEASE DO NOT WRITE BELOW THIS LINE

DATE ENTERED: _____

AMOUNT ENTERED: _____

NOTES: _____

BILL CODE	COMPLETED		
3SSB			
2SB1			
MARS	HWY	WW	WATER
	434	439	450

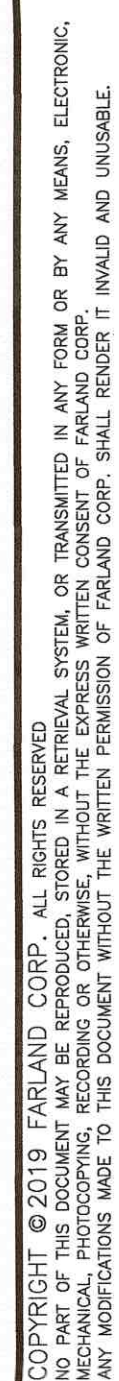

SITE PLAN




WS ORCHARD STREET
ASSESSORS MAP 23 LOT 298
NEW BEDFORD, MASSACHUSETTS

PREPARED BY
USCOTT DEVELOPMENT
83 ORCHARD HILL PARK DRIVE
LEMINSTER, MA 01453
COR.

UTILITES


SHEET 5 OF 10

THIS DOCUMENT IS THE PROPERTY OF FARLAND CORP. AND IS NOT TO BE REPRODUCED, COPIED, OR TRANSMITTED IN ANY FORM OR BY ANY MEANS, ELECTRONIC OR MECHANICAL, INCLUDING PHOTOCOPYING, RECORDING, OR BY ANY INFORMATION STORAGE AND RETRIEVAL SYSTEM, WITHOUT THE WRITTEN PERMISSION OF FARLAND CORP. ANY VIOLATION OF THIS PERMISSION SHALL BE SUBJECT TO LEGAL ACTION. ANY MODIFICATION TO THIS DOCUMENT SHALL BE SUBJECT TO LEGAL ACTION.

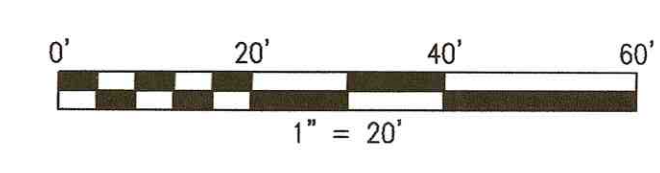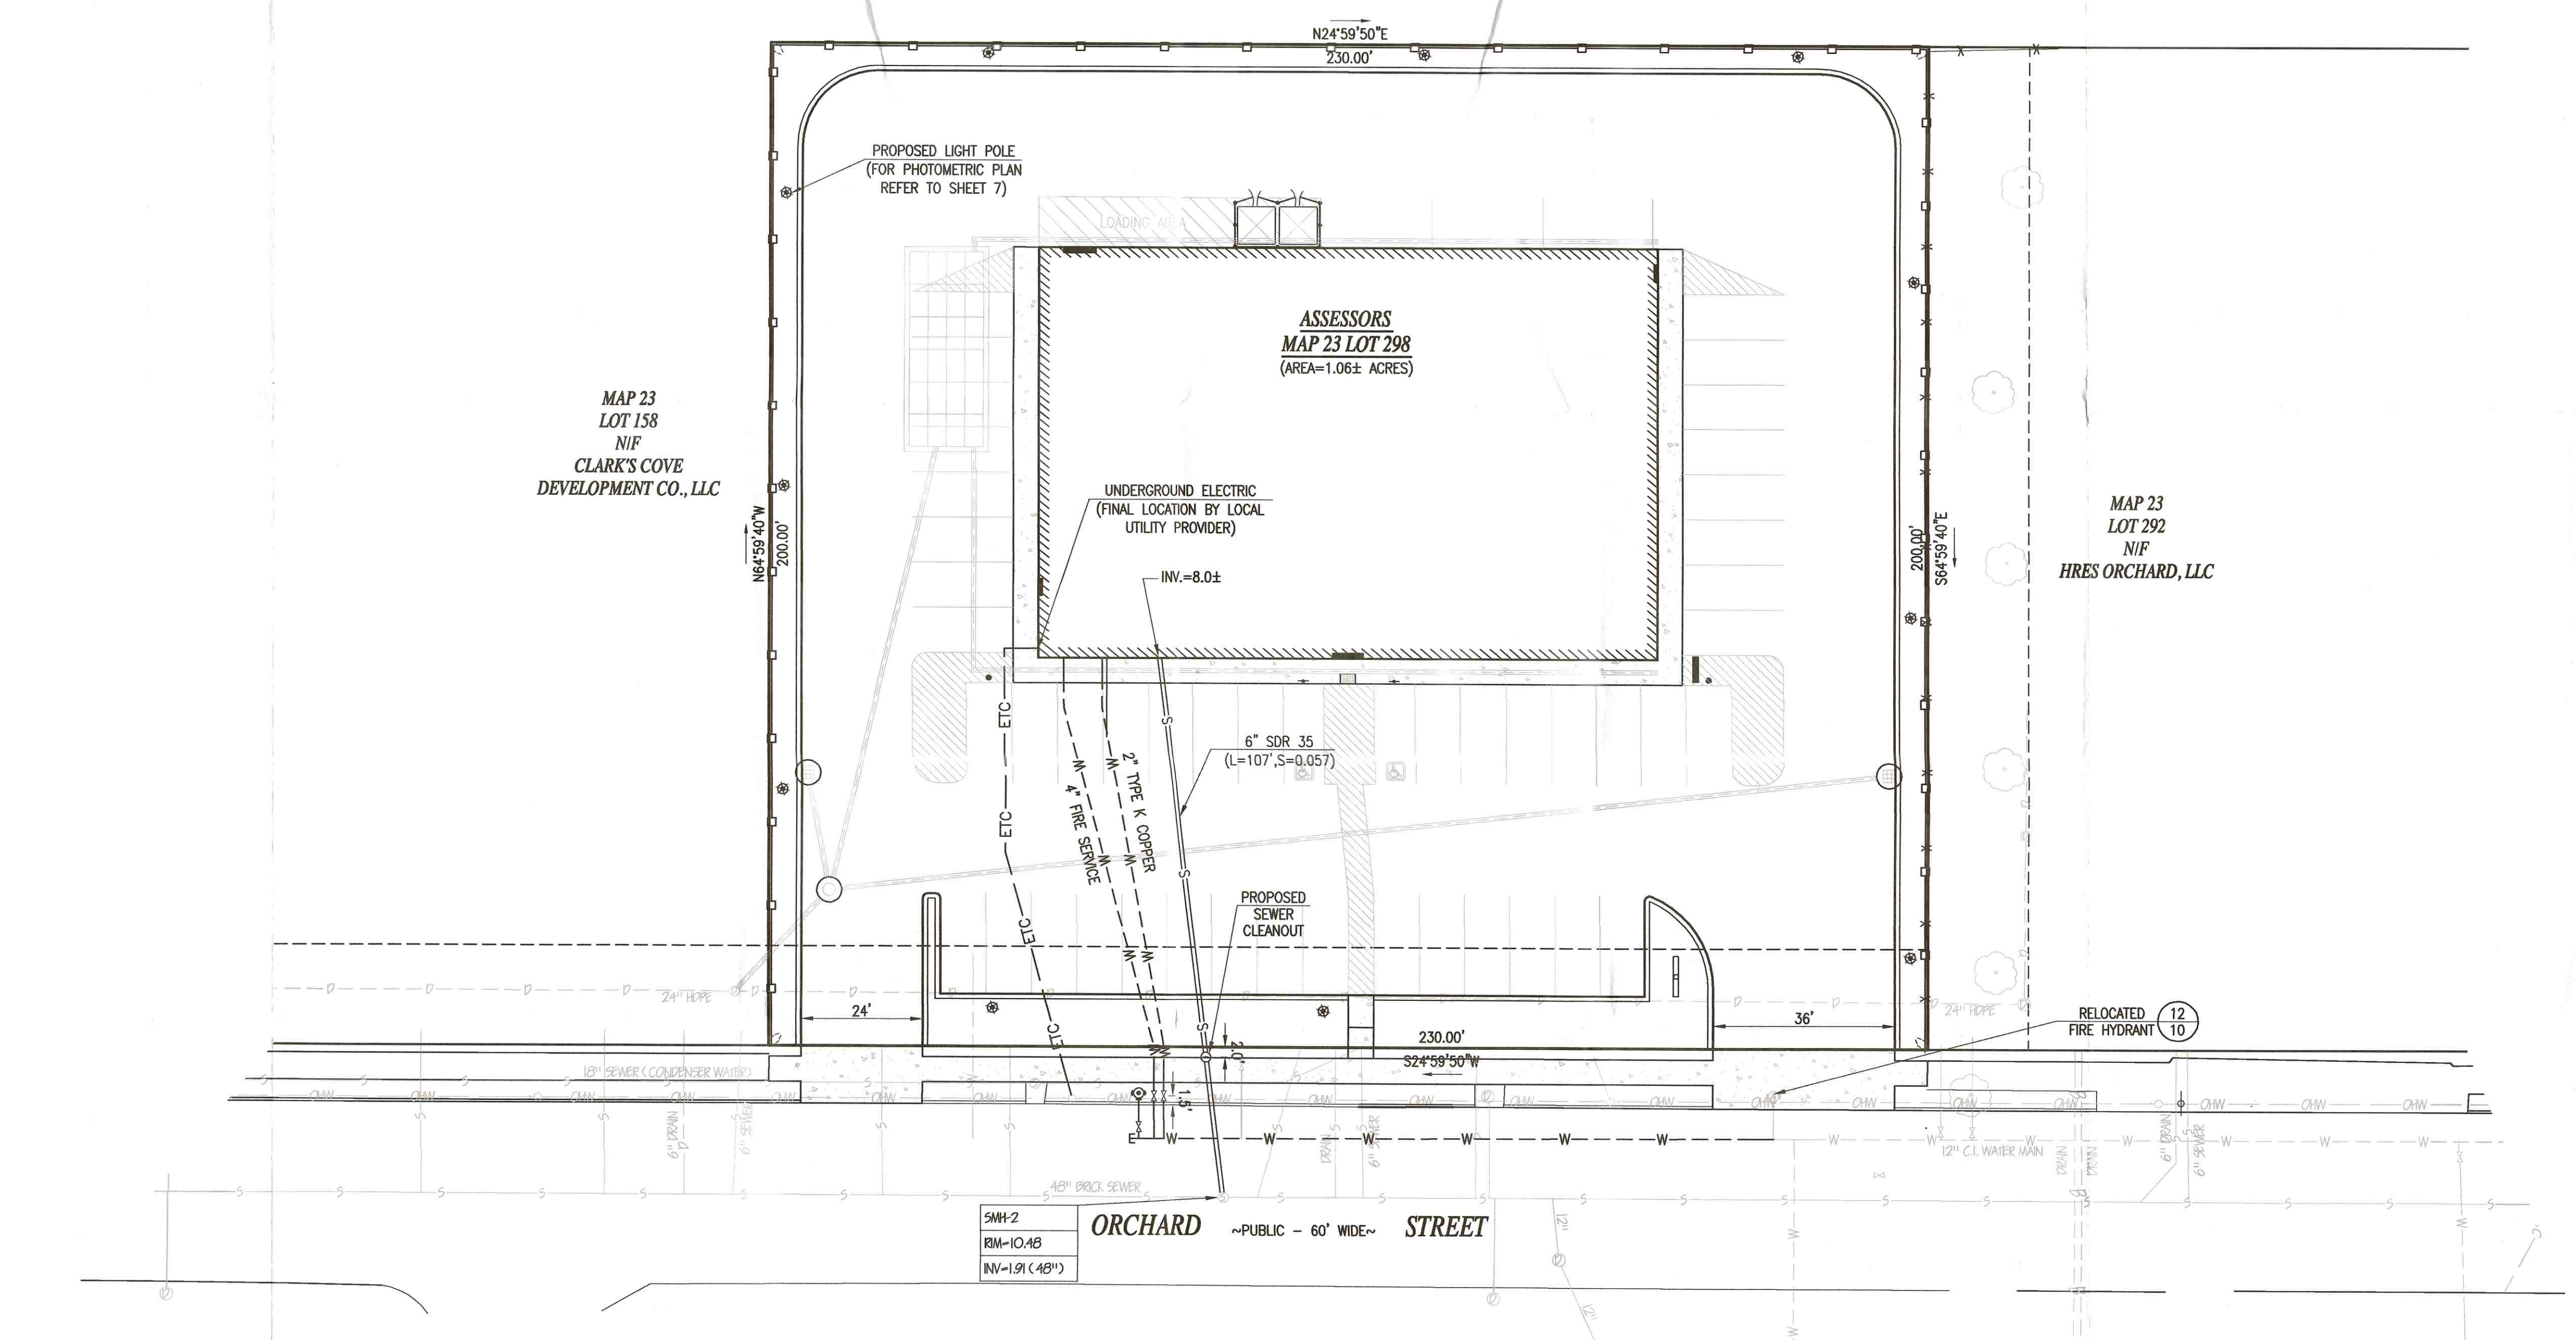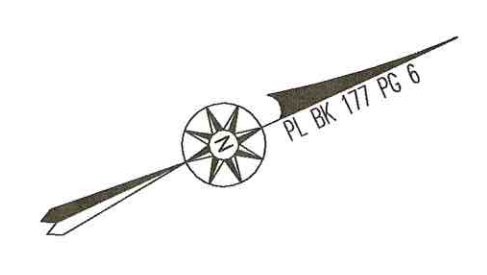

LISCOTTI DEVELOPMENT

REVISIONS		
1	7/5/19	PLANNING BOARD COMMENTS
2	8/26/19	PLANNING BOARD COMMENTS
3	9/6/19	DPI COMMENTS
4	10/21/19	BID SET
5	12/12/19	UTILITIES

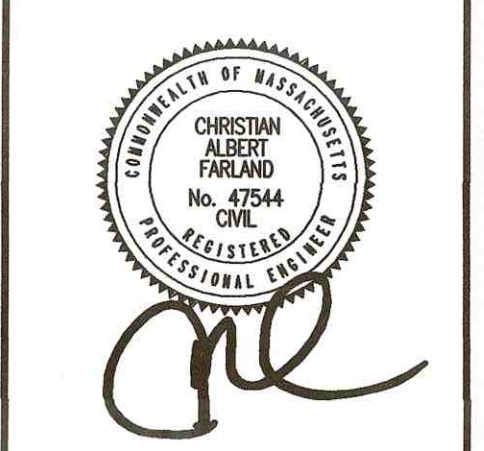

www.FarlandCorp.com
401 COUNTY STREET
NEW BEDFORD, MA 02740
P.508.717.3479
OFFICES IN:
•TAUNTON
•MARLBOROUGH
•WARWICK, RI

DRAWN BY: MJW
DESIGNED BY: MJW
CHECKED BY: CAF

SITE PLAN
WS ORCHARD STREET
ASSESSORS MAP 23 LOT 298
NEW BEDFORD, MASSACHUSETTS
PREPARED FOR:
LISCOTTI DEVELOPMENT
83 ORCHARD HILL PARK DRIVE
LEDMINSTER, MA 01453

JUNE 7, 2019
SCALE: 1"=20'
JOB NO. 19-210
LATEST REVISION:
DECEMBER 12, 2019
UTILITIES
SHEET 5 OF 10

