

6020-7

EXPIRES 4.13.2021

SERVICE 34080

Sewer # 24875

NEW BEDFORD WATER WORKS

APPLICATION FOR SERVICE AND METER

NEW BEDFORD

4.13.2020

I HEREBY ACKNOWLEDGE the receipt of a copy of the Regulations prescribed in the Ordinance of the City, for the use of Water, and I request that the water may be furnished through a

1 inch COPPER meter at Oakshott Ave (W.S.) 507' Sx Pontiac St

at such rates as may from time to time be established by the City.

I hereby agree to pay promptly the bill for the Service pipe laid down for my premises, and to pay all dues for water, and I agree to conform to the said Regulations and to all provisions of the Water Ordinances, until written notice is given by me or my agent to cut off the supply.

P 127 E single family home

RJ Canessa

L 444

TELEPHONE 508-971-4911

Service laid

Size and kind of pipe

1" COPPER

From

Sewer # 24875

St.

Turned on

owner: ED Riller

Meter Set

Reading

31 Woodsworth Ln

Location

Building rates

Dart. m 20-748

Paid

Cost of Service

\$ 500.00

chk # 119

Paid

31-727

S x S Line Ludlow St	220.0'
E x W line Acushnet Ave	11.0'
N x S line house	37.0'
S x N line house	4.0'
E x E line house	38.0'
Main to property line	18.0'
Pipe inside property	30.0'

1/5/2021: RJ CANESSA INSTALLED NEW SERVICE
P. Reynolds inspected

4-15-2021

x



1" Blank Picked up

DISPLAY PERMIT IN A CONSPICUOUS PLACE ON THE PREMISES



Commonwealth of Massachusetts

City of New Bedford

133 William Street New Bedford, MA 02740

WATER SERVICE PERMIT



Date: 6/24/2020

No. **W-20-7**

Permit Fee: \$500.00

Service Location: WS- ACUSHNET AVE

Owner Name: CYNTHIA H RITTER LLC PETER J

Owner Phone #: (508) 971-4911

Type of Occupancy: Residential

Type of Work: Water - Domestic New 1"

Work Description: sewer#24875
P.127E
L 444
Acushnet Ave WS 507' S x Pontiac St

single family new service
sewer#24875

1" Copper Service

Contractor

Name: Robert J. Canessa Certificate #: _____ Type of Business: DPI - Other

Address: P. O. Box 51643 City/Town/State: New Bedford MA Phone #: (508) 998-

Type of Service _____ Pipe Size _____ Trench Length: 0.00

Fire Service _____

Domestic Service _____

Estimated consumption of water

Estimated average daily consumption 0.00 gallons

Cross Connection? No

Estimated maximum day consumption 0.00 gallons

Right of Way? No

Are lawn sprinklers and/or lawn irrigation proposed on site? No

Meter Impact? No

Estimated fire flows required for the project site: 0.00

Street Opening Permit Required? No

Does the project require a fire suppression system? No

Required minimum static pressure for the proposed project site _____

Call Phone: (781) 942-9077 For Inspection



Commonwealth of Massachusetts

CITY OF NEW BEDFORD

City Hall, Room 308, 133 William Street New Bedford, MA 02740 (508) 979-1540



FOUNDATION PERMIT

12/20/2019

No. **B-19-2521**

MSBC Sect. 111.8 - Any permit issued shall be deemed abandoned and invalid unless the work authorized by it shall have been commenced within six (6) months after its issuance.

FEE PAID **\$100.00**

This certifies that **CSB ENTERPRISES LLC**

owner/contractor has permission to:

WS-

ACUSHNET AVE

on:

127E-

444

Foundations Only 1-2 Family - 100.00

Providing that the person accepting this permit shall in every respect conform to the terms of application therefore on file in this office; to the provisions of the statute of the Commonwealth and to the by-laws of the City of New Bedford relating to the inspection, erection, enlarging, altering, raising, moving, repairing, or tearing down of a building.

Permit is issued subject to the following special requirements: (Restrictions)

Wiring Inspector



Plumbing Inspector



Building Inspector

YOUR AREA INSPECTOR IS: **Thomas Welch**

Tel. (508) 979-1540 Between 8:00am - 9:00am

**NOTICE: NOTIFY INSPECTOR 48 HOURS IN
ADVANCE OF APPLYING SHEATHING OR LATHING**

OCCUPANCY PERMIT REQUIRED BEFORE OCCUPANCY

No Building or Structure shall be used or occupied until the Certificate of Use and Occupancy shall have been issued by the Building Commissioner - MSBC, Sect. 120.1

This Card Must Be Displayed in a Conspicuous Place on the Premises and Not Torn Down or Removed Until Completion of Work

SUBJECT TO MASSACHUSETTS
STATE BUILDING CODE

Danny O. Romanowicz Jr

EXPIRES 4-13-2021

SERVICE 34080

Sewer # 24875

NEW BEDFORD WATER WORKS
APPLICATION FOR SERVICE AND METER

NEW BEDFORD 4-13-2021

I HEREBY ACKNOWLEDGE the receipt of a copy of the Regulations prescribed in the Ordinance of the City, for the use of Water, and I request that the water may be furnished through a

1 inch COPPER meter at Cleushnet Ave (O.S.) 507' Sx Pontiac St

at such rates as may from time to time be established by the City.

I hereby agree to pay promptly the bill for the Service pipe laid down for my premises, and to pay all dues for water, and I agree to conform to the said Regulations and to all provisions of the Water Ordinances, until written notice is given by me or my agent to cut off the supply.

P 127 E single family home
L 444

TELEPHONE 508-971-4111

Service laid

Size and kind of pipe

From Sewer # 24875

Turned on owner

Reading

Building rates

Cost of Service

31-727

ED Riller
31 WOODSWORTH LN
Dart. MA 01918

Meter Set

Paid

Paid

\$ 500.00

CHK 119

SERVICE 34078

NEW BEDFORD WATER WORKS

APPLICATION FOR SERVICE AND METER

NEW BEDFORD

Expires 4 10. 2021

4 10. 2020

I HEREBY ACKNOWLEDGE the receipt of a copy of the Regulations prescribed in the Ordinance of the City, for the use of Water, and I request that the water may be furnished through a

1 inch Copper meter at Armsby St. (E.S.) by N.Y. Cunningham ST

at such rates as may from time to time be established by the City.

I hereby agree to pay promptly the bill for the Service pipe laid down for my premises, and to pay all dues for water, and I agree to conform to the said Regulations and to all provisions of the Water Ordinances, until written notice is given by me or my agent to cut off the supply.

P 127 Single Family Home
1 449 + 452

R.S. Canessa

TELEPHONE 508-971-4911

Service laid

Size and kind of pipe

1" COPPER

From

Armsby St.

St.

Turned on

Meter Set

owner

Reading

Sewer 124874

Location

Edward Riter

Building rates

Paid

31 Wadsworth Lane

Cost of Service

\$ 500 -

Paid

Dorchester MA 02148

31-727

EXPIRES 4-13-2021

SERVICE 34080

Sewer # 24875

NEW BEDFORD WATER WORKS

APPLICATION FOR SERVICE AND METER

NEW BEDFORD 4-13-2020

I HEREBY ACKNOWLEDGE the receipt of a copy of the Regulations prescribed in the Ordinance of the City, for the use of Water, and I request that the water may be furnished through a

1 inch COPPER meter at Crenshaw Ave (o.s.) 507' Sx Pontiac St.

at such rates as may from time to time be established by the City.

I hereby agree to pay promptly the bill for the Service pipe laid down for my premises, and to pay all dues for water, and I agree to conform to the said Regulations and to all provisions of the Water Ordinances, until written notice is given by me or my agent to cut off the supply.

P 127 E single family home
L 444

TSJ CANESSA

TELEPHONE 508-971-4711

Service laid

Size and kind of pipe

1" COPPER

From Sewer # 24875

St.

Turned on owner: ED RILLER

Meter Set

Reading 31 Wadsworth Ln Dart. m.d.

Building rates

Paid

Cost of Service

\$ 500.00 CHK'd 119

Paid

EXPIRES 4-13-2021

SERVICE 34080

Sewer # 24875

NEW BEDFORD WATER WORKS

APPLICATION FOR SERVICE AND METER

NEW BEDFORD 4-13-9020

I HEREBY ACKNOWLEDGE the receipt of a copy of the Regulations prescribed in the Ordinance of the City, for the use of Water, and I request that the water may be furnished through a

1 inch COPPER meter at Cicushnet Ave (W.S.) 507' Sx Pontiac St.

at such rates as may from time to time be established by the City.

I hereby agree to pay promptly the bill for the Service pipe laid down for my premises, and to pay all dues for water, and I agree to conform to the said Regulations and to all provisions of the Water Ordinances, until written notice is given by me or my agent to cut off the supply.

P 127 E single family home
L 444

TELEPHONE 508-971-4911

RJ CANESSA

Service laid

Size and kind of pipe

1" COPPER

From

Sewer # 24875

St.

Turned on

Wm. E. Riller

Meter Set

Reading

31 Woodsworth Ln
Dart. m. 2-748

Location

Building rates

Cost of Service

31-727

\$ 500.00

chkd 119

Paid

Paid

EXPIRES 4-13-2021

SERVICE 34080

Sewer # 24875

NEW BEDFORD WATER WORKS

APPLICATION FOR SERVICE AND METER

NEW BEDFORD

4-13-2021

I HEREBY ACKNOWLEDGE the receipt of a copy of the Regulations prescribed in the Ordinance of the City, for the use of Water, and I request that the water may be furnished through a

1 inch COPPER meter at Croushret Ave (O.S.) 507' Sx Pontiac St

at such rates as may from time to time be established by the City.

I hereby agree to pay promptly the bill for the Service pipe laid down for my premises, and to pay all dues for water, and I agree to conform to the said Regulations and to all provisions of the Water Ordinances, until written notice is given by me or my agent to cut off the supply.

P 127 E single family home
L 444

TELEPHONE 508-971-4711

Service laid

Size and kind of pipe

1" COPPER

From Sewer # 24875

Turned on

owner: ED RILLER

Reading

31 WOODSWORTH LN
Dart. MA 01948

Meter Set

Building rates

Cost of Service

31-727

\$ 500.00


CHK 119

Paid

Paid

MAP 127E
LOT 179

MAP 127E
LOT 443

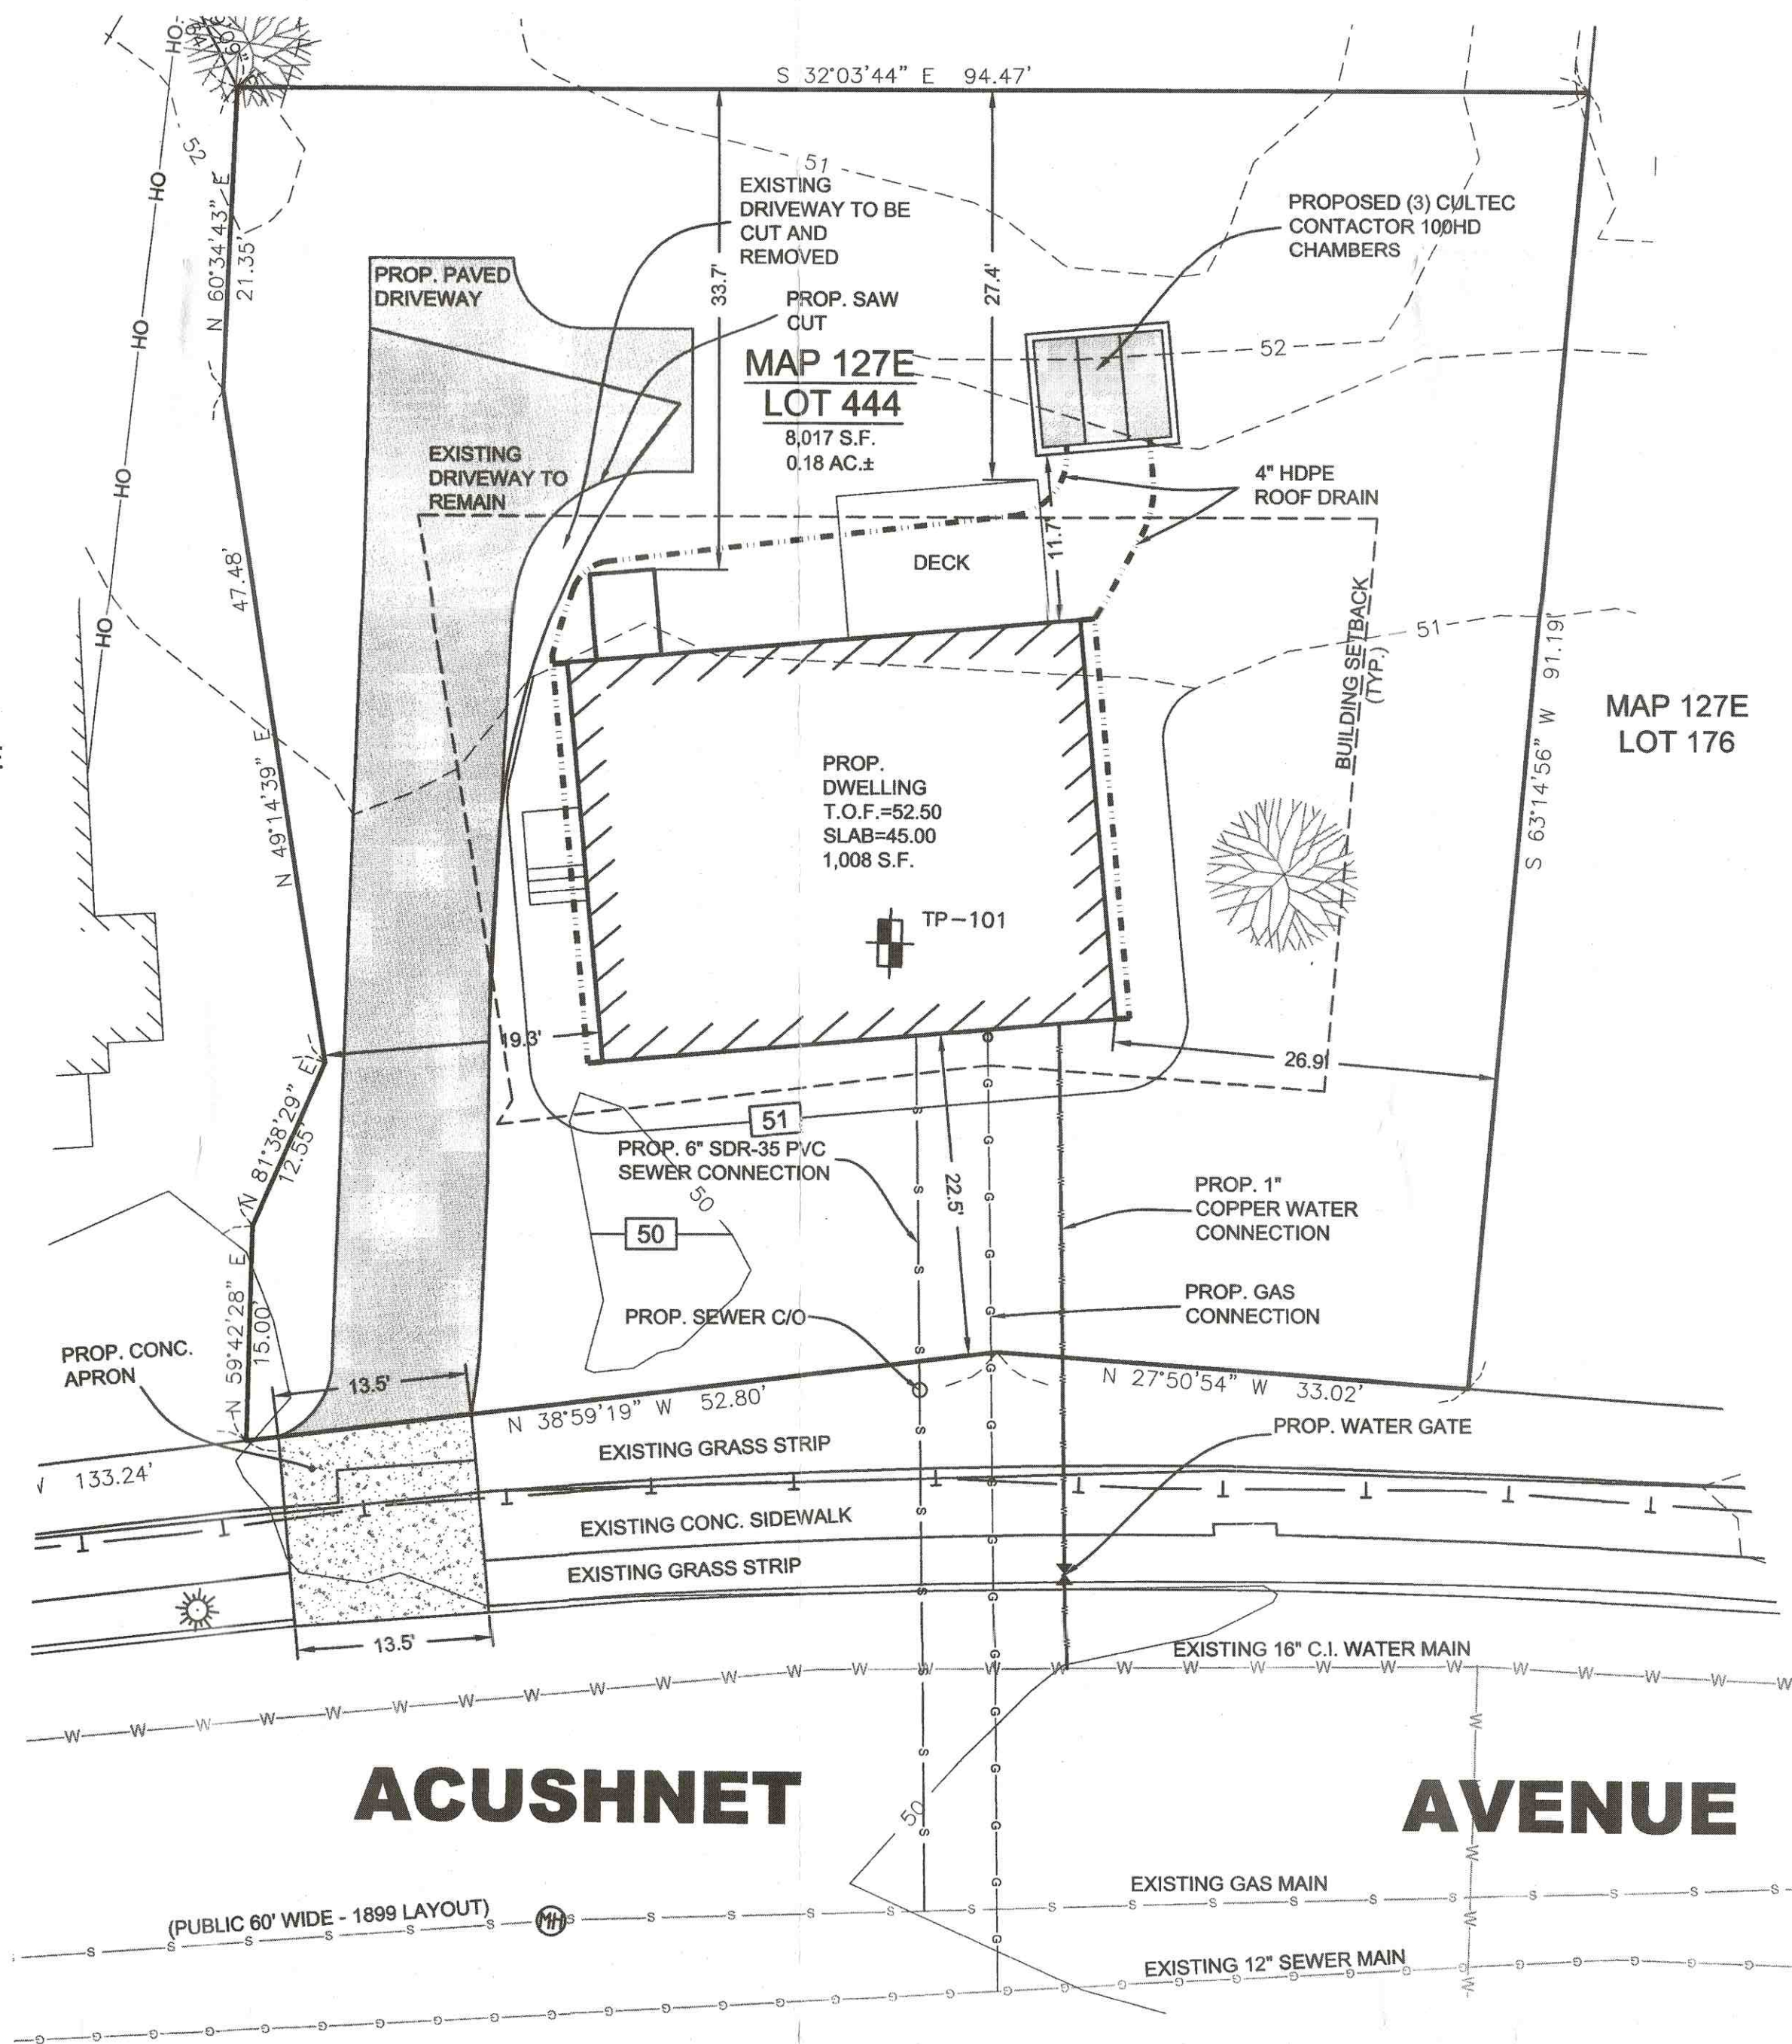


ACUSHNET

AVENUE

RESIDENTIAL "A" ZONING


REQUIREMENT	REQUIRED	PROVIDED
MINIMUM FRONTAGE	75 L.F.	85.82 L.F.
MINIMUM LOT AREA	8,000 S.F.	8,017 S.F.
MINIMUM SETBACKS:		
FRONT	20 FT	22.5 FT
SIDE	12 FT	19.3 FT
REAR	30 FT	33.7 FT

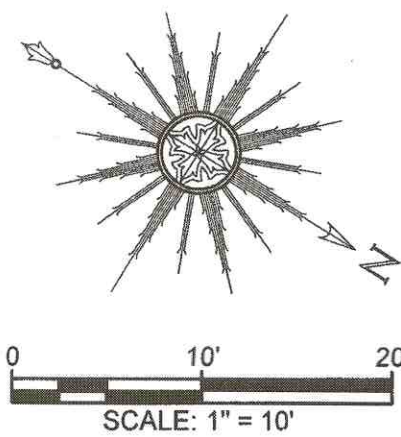

SCALE: 1" = 10'

CONSTRUCTION NOTES:

1. TOPSOIL AND SUBSOIL SHALL BE REMOVED BENEATH CHAMBER.
2. HEAVY DUTY WIRE STRAINERS ARE TO BE INSTALLED AT ALL DOWN SPOUTS. THIS IS TO PREVENT LEAVES AND OTHER DEBRIS FROM CLOGGING DOWN SPOUT. INSPECT GUTTERS TWICE A YEAR.
3. CHAMBERS ARE TO BE PROVIDED AS SHOWN ON THIS PLAN, HOWEVER IF THE CONTRACTOR FINDS LOCATION TO BE UNFEASIBLE, AN ALTERNATIVE CONFIGURATION MAY BE USED SO LONG AS 3 UNITS ARE INSTALLED IN ONE BED.

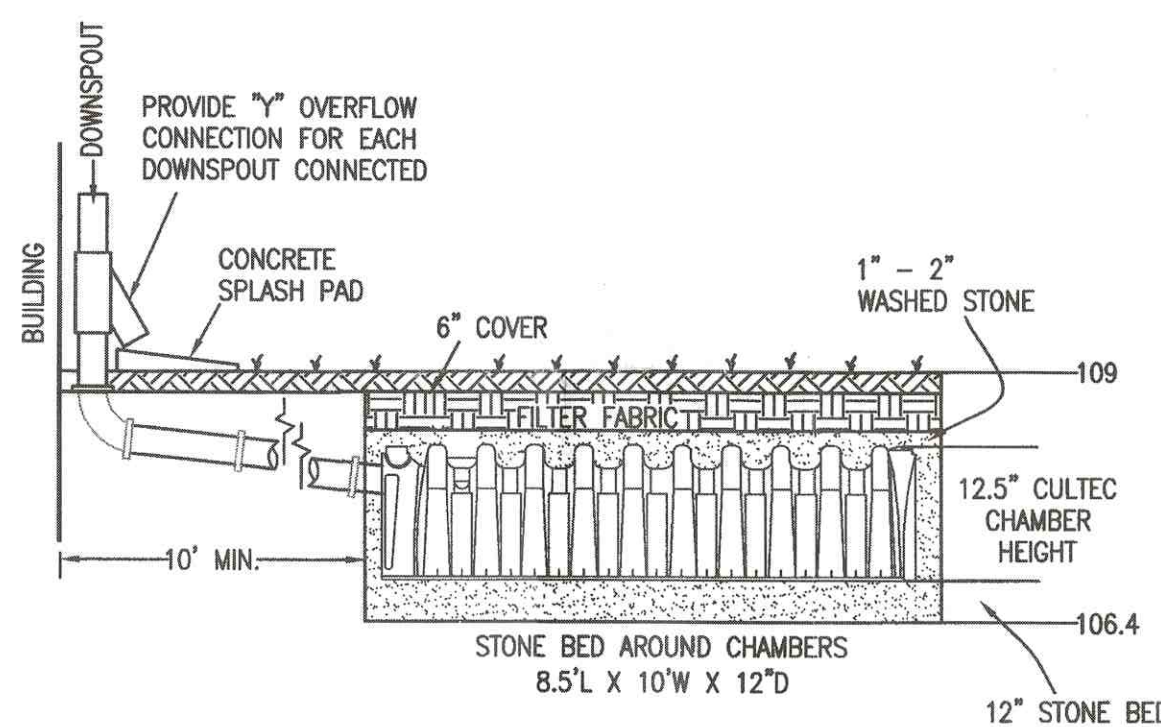

RECHARGER 100HD BY CULTEC
DETAIL OF ROOF DRAIN INFILTRATION SYSTEM
NOT TO SCALE

DOWNSPOUT DRAINAGE DESIGN:

ASSUME 1" OF RAINFALL ON ENTIRE ROOF AREA

ROOF AREA = 28'x36' = 1,008 S.F.
1,008 S.F. x 1/12" = 84 C.F. REQUIRED

USE CONTACTOR 100HD BY CULTEC, INC. EACH UNIT STORES 33.81 C.F.

84 C.F. / 33.8 C.F. = 2.5

USE 3 CHAMBERS


3 CHAMBERS x 33.81 = 101 C.F. PROVIDED

SOIL DATA:

DATE: 6-24-2019
PERFORMED BY: AARON J. REARDON,
PRIME ENGINEERING, INC.

SOIL	TP-101	DEPTH (INCHES)	ELEV. (FEET)
Ap	LOAMY SAND	0	50.5
Bw	LOAMY SAND	10	49.7
	LOAMY SAND	24	48.5
C1	SAND	86	43.3

NO MOTTING ENCOUNTERED
NO STANDING ENCOUNTERED
ESTIMATED SEASONAL HIGH
GROUNDWATER ELEV. = 43.3

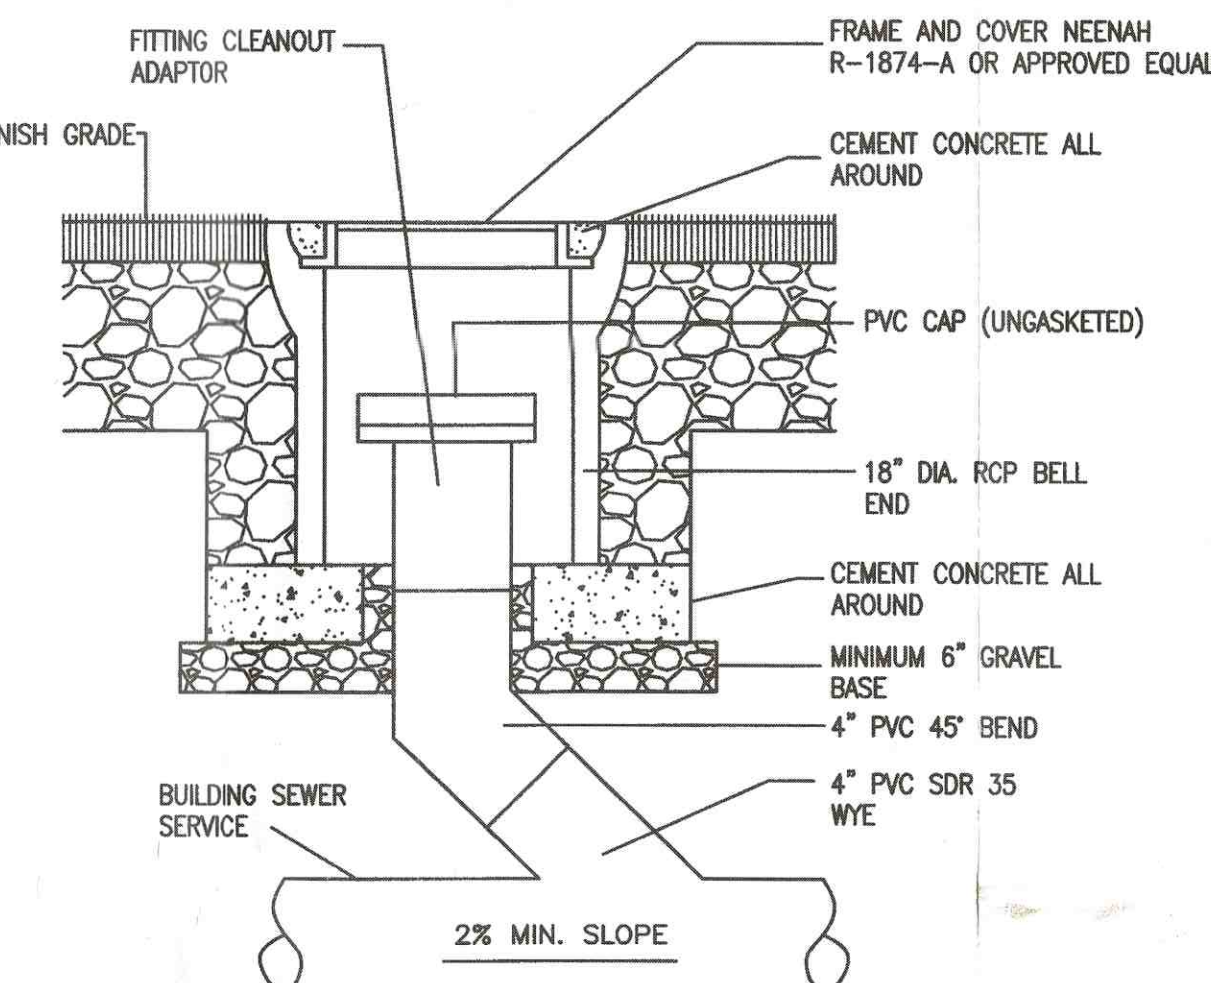

STANDARD SEWER SERVICE
CLEANOUT DETAIL
NOT TO SCALE

LEGEND

---	EXISTING CONTOURS
---	EXISTING GAS LINE
---	EXISTING WATER LINE
---	EXISTING SEWER LINE
---	EXISTING TELECOM LINE
---	PROPOSED GRADES
TP-1	TEST PIT

DRAWING TITLE
PLAN TO ACCOMPANY BUILDING PERMIT FOR
MAP 127E LOT 444
HAWES ACUSHNET AVENUE
NEW BEDFORD, MASSACHUSETTS

CLIENT
RITTER FAMILY, LLC

CIVIL ENGINEERING
LAND SURVEYING
ENVIRONMENTAL
ASSESSMENT
PRIME ENGINEERING
P.O. BOX 1088
380 BEDFORD ST.
LAKEVILLE, MA 02457
TEL: 508.947.0050
FAX: 508.947.2004

SCALE:
1" = 10'


DATE:
AUG. 20, 2019

DRAWN BY:
AJR

DESIGNED BY:
AJR

CHECKED BY:
EKW

APPROVED BY:
RJR

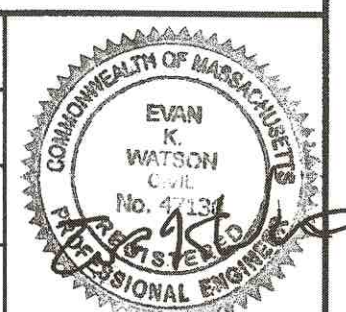

SHEET NO.
1 OF 1
PROJECT NO.
25230101

D:\PROJECTS\New Bedford\Acushnet Ave\2381 Homes\Homes\Engineering\Homes-Acushnet Ave_Engineering Boarding