

W-20-21  
SERVICE 34092

# NEW BEDFORD WATER WORKS

APPLICATION FOR SERVICE AND METER

Sewer #24897

NEW BEDFORD 9-30-2020 to 9-30-2021

I HEREBY ACKNOWLEDGE the receipt of a copy of the Regulations prescribed in the Ordinance of the City, for the use of Water, and I request that the water may be furnished through a

1 inch Copper meter at 70 Lambeth St

P. 125A L. 11

at such rates as may from time to time be established by the City.

I hereby agree to pay promptly the bill for the Service pipe laid down for my premises, and to pay all dues for water, and I agree to conform to the said Regulations and to all provisions of the Water Ordinances, until written notice is given by me or my agent to cut off the supply.

Single family  
commercial  
2/3/2022

DPM Development Corp., 70 Lambeth St  
\* See attached for signature

TELEPHONE

Service laid Copper by R. Canessa Size and kind of pipe 1" Copper

From Lambeth St 8" main St.

Turned on Meter Set

Reading Location

Building rates Paid

Cost of Service \$500.00 Paid #1051 9/24/2020

31-727

1" Copper Service, installed by R.J. Canessa  
Inspected by Percy Reynolds 11.3.2020

Nearest street to box

E X E line Lambeth St 8'

Other location to box

W X Hyd 3'

Property line to box

S X N line Edgewood St 3'

Corner of building to box

W X W Line build 67'

House to box

S X S line build 28'

Main to property line - 33'

Pipe inside property - 126'

**DISPLAY PERMIT IN A CONSPICUOUS PLACE ON THE PREMISES**



Commonwealth of Massachusetts

**City of New Bedford**

133 William Street New Bedford, MA 02740

**WATER SERVICE PERMIT**



Date: 11/9/2020

No. W-20-21

Permit Fee: \$500.00

Service Location: 70 LAMBETH ST

Owner Name: MONIZ DANIEL MONIZ JAMES A

Owner Phone #: \_\_\_\_\_

Type of Occupancy: Industrial

Type of Work: Water - Domestic New 1"

Work Description: water service#34092  
P.125A L.11

70 Lambeth St  
single family  
sewer#24897

DPM DEVELOPMENT-

**Contractor**

Name: Robert J. Canessa

Certificate #: \_\_\_\_\_

Type of Business: DPI - Other

Address: P. O. Box 51643 City/Town/State: New Bedford MA Phone #: (508) 998-

Type of Service Pipe Size Trench Length: 0.00

Fire Service \_\_\_\_\_

Domestic Service \_\_\_\_\_

**Estimated consumption of water**

Estimated average daily consumption 0.00 gallons

Cross Connection? No

Estimated maximum day consumption 0.00 gallons

Right of Way? No

Are lawn sprinklers and/or lawn irrigation proposed on site? No

Meter Impact? No

Estimated fire flows required for the project site: 0.00

Street Opening Permit Required? No

Does the project require a fire suppression system? No

Required minimum static pressure for the proposed project site 0.00

**Call Phone: (781) 942-9077 For Inspection**

SERVICE 34092

NEW BEDFORD WATER WORKS  
APPLICATION FOR SERVICE AND METER

Sewer #24897

NEW BEDFORD

I HEREBY ACKNOWLEDGE the receipt of a copy of the Regulations prescribed in the Ordinance of the City, for the use of Water, and I request that the water may be furnished through a

1 inch Copper meter at 70 Lambeth St

P. 125A L11

at such rates as may from time to time be established by the City.

I hereby agree to pay promptly the bill for the Service pipe laid down for my premises, and to pay all dues for water, and I agree to conform to the said Regulations and to all provisions of the Water Ordinances, until written notice is given by me or my agent to cut off the supply.

Single family

DPM Development Corp. 70 Lambeth St  
\* Rosa Moring

TELEPHONE

Service laid Copper by Canessa Size and kind of pipe 1" Copper  
From Lambeth St 8" main St.

Turned on Meter Set

Reading Location

Building rates Paid

Cost of Service \$500.00 Paid #1051 9/24/2020

31-727

This is not a completed / valid permit until it is processed by DPI..  
Please sign and return to 1105 Shawmut Ave for permit completion

**DPM DEVELOPMENT CORP**  
70 LAMBETH ST  
NEW BEDFORD, MA 02745-1003

WEBSTER BANK  
NEW BEDFORD, MA 02740

1051

53-7023/2113  
634

8/24/2020

PAY TO THE ORDER OF CITY OF NEW BEDFORD

\$ \*\*500.00

Five Hundred and 00/100\*\*\*\*\*

DOLLARS

CITY OF NEW BEDFORD



*Rosa Money*  
AUTHORIZED SIGNATURE

MEMO

WATER PERMIT 70 LAMBETH ST

⑈001051⑈ ⑆211370231⑆10 9320419837⑈

DPM DEVELOPMENT CORP

CITY OF NEW BEDFORD

8/24/2020

1051

500.00


105 - DPM-Web

WATER PERMIT 70 LAMBETH ST

500.00



LOCUS: MAP 125A, LOT 11  
OWNER/APPLICANT: DANIEL MONIZ & JAMES MONIZ  
70 LAMBETH STREET  
NEW BEDFORD, MA 02745

L.C. PLAN 38695A

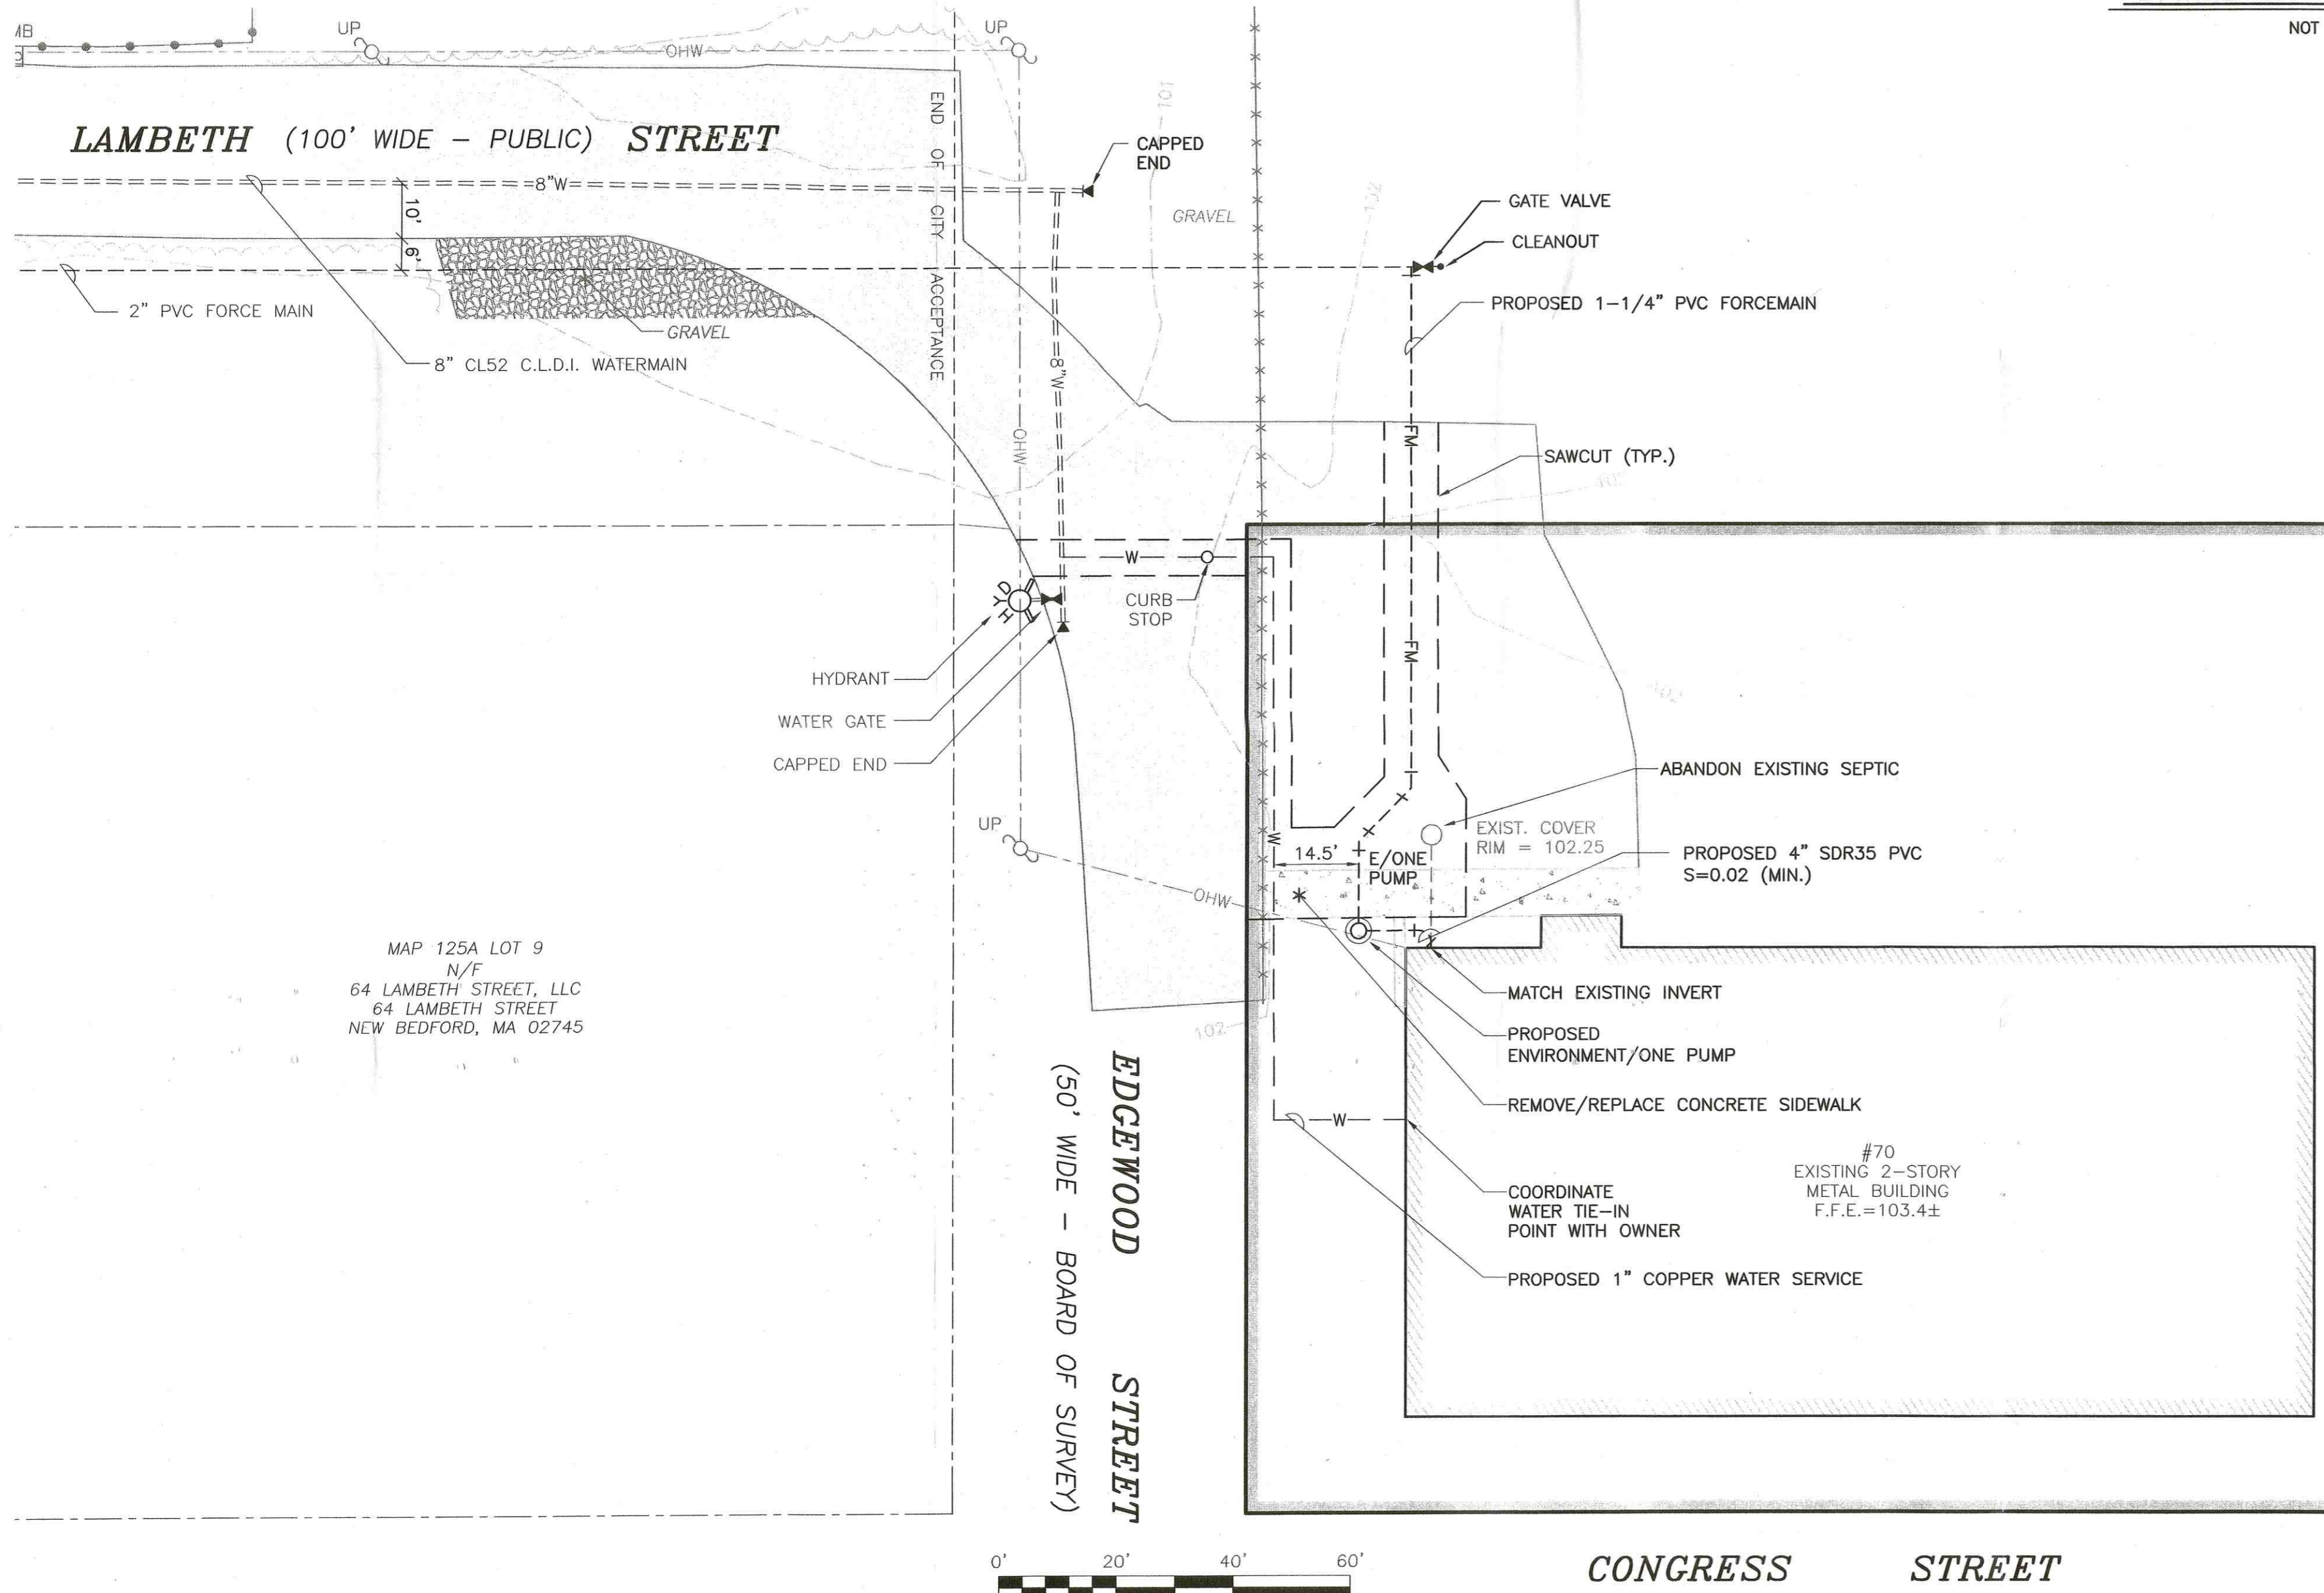

### GRINDER PUMP DETAIL

NOT TO SCALE

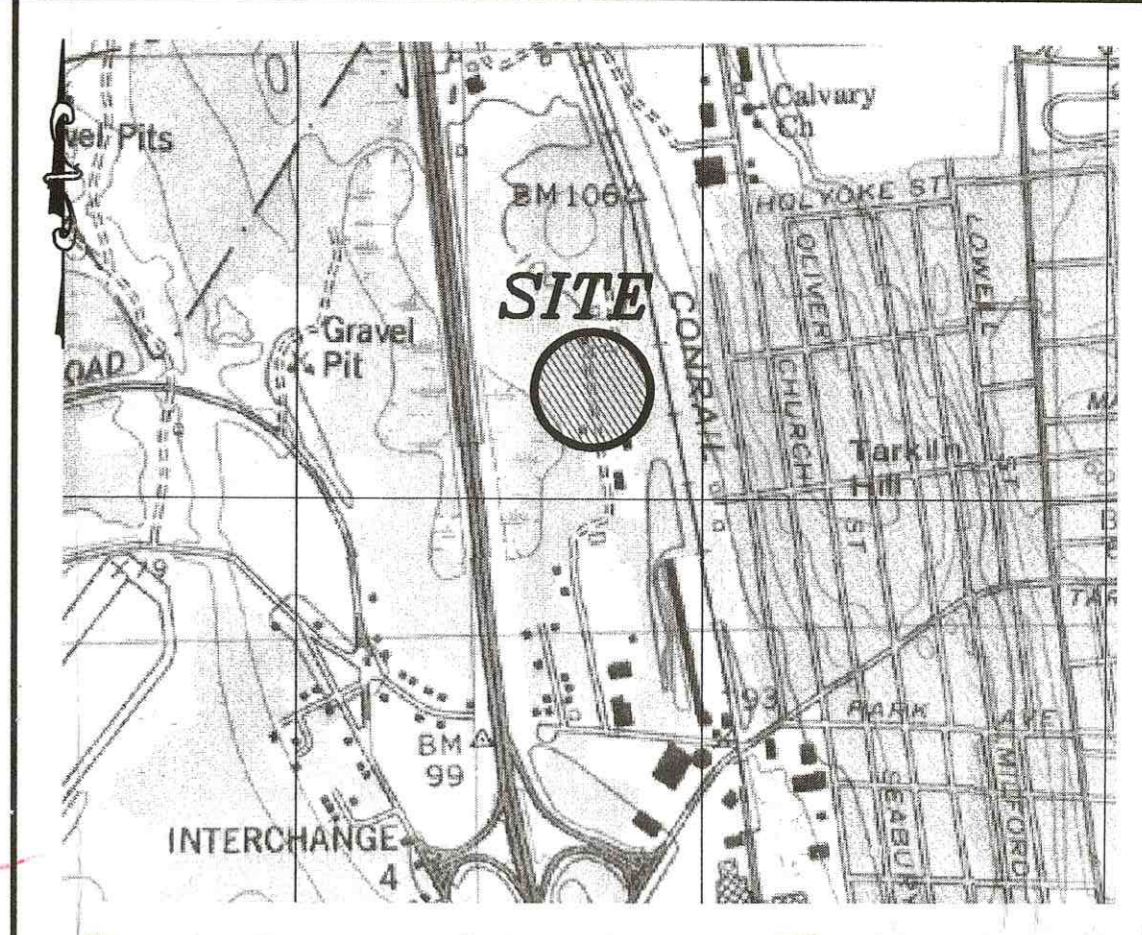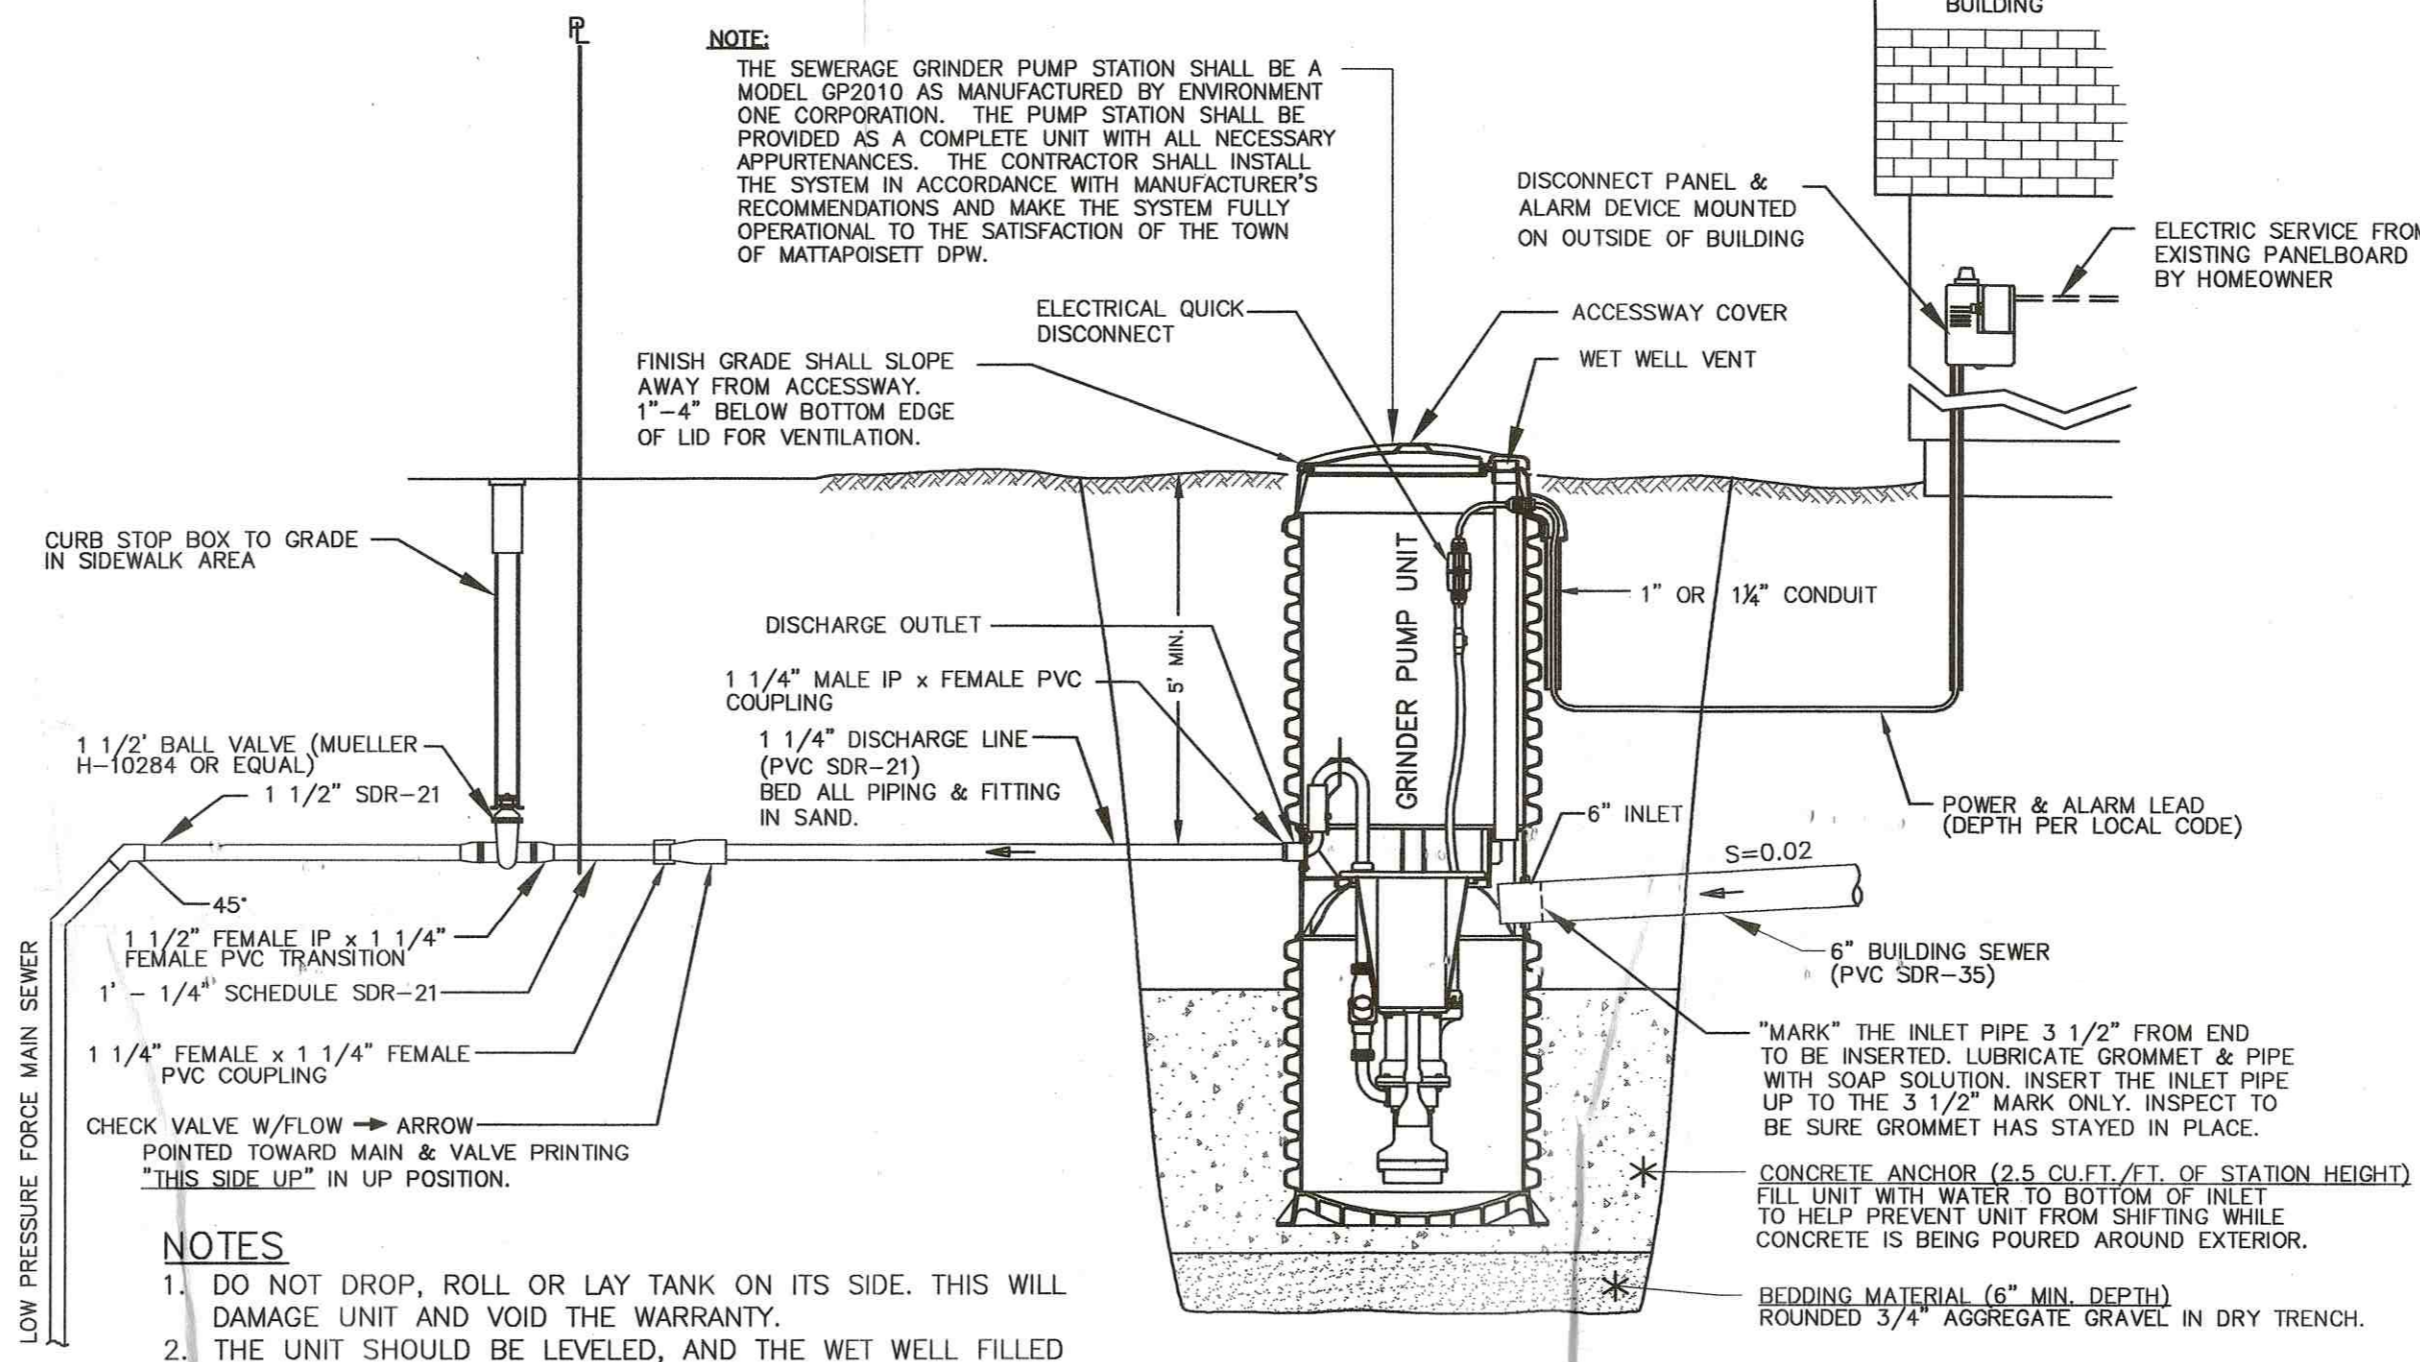

### LOCUS MAP

NOT TO SCALE

- NOTE:
- TOPOGRAPHY DONE BY JOHN ROMANELLI.
  - EXISTING SEPTIC TO BE ABANDONED IN ACCORDANCE WITH THE DEP AND CITY OF NEW BEDFORD BOARD OF HEALTH REGULATIONS.

Project: MAP 125A - LOT 11 70 LAMBETH STREET NEW BEDFORD, MASSACHUSETTS		Scale: 1"=20'		Date: SEPT. 17, 2020	
Client: D.P.M. DEVELOPMENT, INC.		Drawn: AUC		Check: SDG	
Site: SITEC, Inc.		Approved: SDG		Drawing Number: SP-1	
SiteC, Inc. 449 Founce Corner Road New Bedford, MA 02745 (508) 998-8127 FAX (508) 998-7554 WWW.SITEC-ENGINEERING.COM		Acad No. NB 18-7053 LOT 2 SP.DWG		File No. 18-7053	