

SERVICE

34182

NEW BEDFORD WATER WORKS

APPLICATION FOR SERVICE AND METER

NEW BEDFORD

I HEREBY ACKNOWLEDGE the receipt of a copy of the Regulations prescribed in the Ordinance of the City, for the use of Water, and I request that the water may be furnished through a

1" inch copper meter at Phillips Rd (W.S.) 252' S
x-theodore Rice Blvd.

at such rates as may from time to time be established by the City.

I hereby agree to pay promptly the bill for the Service pipe laid down for my premises, and to pay all dues for water, and I agree to conform to the said Regulations and to all provisions of the Water Ordinances, until written notice is given by me or my agent to cut off the supply.

P. 136 L. 468

Sewer # 25079

Storm # 25080

commercial Bldg:

508-243-5632

TELEPHONE

Michael Panagarakos

133 Faunce Corner
Dartmouth

Service laid

W.C. Smith

Size and kind of pipe

1" COPPER

From

St.

Turned on

Meter Set

Reading

Location

Building rates

\$ 500.00

CLK

V#

Paid

Cost of Service

500

2/6/49

Paid

31-727

DISPLAY PERMIT IN A CONSPICUOUS PLACE ON THE PREMISES



Commonwealth of Massachusetts

City of New Bedford

133 William Street New Bedford, MA 02740

WATER SERVICE PERMIT



Date: 10/3/2022

No. W-22-27

Permit Fee: \$500.00

Service Location: WS- PHILLIPS RD

Owner Name: PANAGAKOS MICHAEL

Owner Phone #: (508) 243-5632

Type of Occupancy: Industrial

Type of Work: Water - Domestic New 1"

Work Description: WATER PERMIT# 34182
P.136 L468
1" COPPER SERVICE

PHILLIPS RD WS 252' S X THEODORE RICE BLVD-

P.136 L.468
COMMERCIAL BLDG

Contractor

Name: Smith, W.C. & Sons, Inc. Certificate #: HE 039659 Type of Business: Hoisting

Address: 148 Westview Street City/Town/State: New Bedford MA Phone #: (508) 995-

Type of Service Pipe Size Trench Length: 0.00

Fire Service

Domestic Service

Estimated consumption of water

Estimated average daily consumption 0.00 gallons

Cross Connection? No

Estimated maximum day consumption 0.00 gallons

Right of Way? No

Are lawn sprinklers and/or lawn irrigation proposed on site? No

Meter Impact? No

Estimated fire flows required for the project site: 0.00

Street Opening Permit Required? No

Does the project require a fire suppression system? No

Required minimum static pressure for the proposed project site

Call Phone: (781) 942-9077 For Inspection

DISPLAY PERMIT IN A CONSPICUOUS PLACE ON THE PREMISES



Commonwealth of Massachusetts

City of New Bedford

133 William Street New Bedford, MA 02740

WATER SERVICE PERMIT

0.00



GRANTED WITH THE USUAL CONDITIONS

Water

COMMISSIONER

Call Phone: (781) 942-9077 For Inspection

11004649 1011304478 7456014104



Commonwealth of Massachusetts

CITY OF NEW BEDFORD

City Hall, Room 308, 133 William Street New Bedford, MA 02740 (508) 979-1540



FOUNDATION PERMIT

12/16/2021

No. **B-21-2119**

MSBC Sect. 111.8 - Any permit issued shall be deemed abandoned and invalid unless the work authorized by it shall have been commenced within six (6) months after its issuance.

FEE PAID \$200.00

This certifies that Christopher Simmons

owner/contractor has permission to:

on:

WS-
136-
468

PHILLIPS RD

Foundations Only Comm and Indust. 200.00

Providing that the person accepting this permit shall in every respect conform to the terms of application therefore on file in this office; to the provisions of the statute of the Commonwealth and to the by-laws of the City of New Bedford relating to the inspection, erection, enlarging, altering, raising, moving, repairing, or tearing down of a building.

Permit is issued subject to the following special requirements: (Restrictions)



Wiring Inspector



Plumbing Inspector



Building Inspector

YOUR AREA INSPECTOR IS: Matthew Silva

Tel. (508) 979-1540 Between 8:00am - 9:00am

**NOTICE: NOTIFY INSPECTOR 48 HOURS IN
ADVANCE OF APPLYING SHEATHING OR LATHING**

OCCUPANCY PERMIT REQUIRED BEFORE OCCUPANCY


No Building or Structure shall be used or occupied until the Certificate of Use and Occupancy shall have been issued by the Building Commissioner - MSBC, Sect. 120.1

This Card Must Be Displayed in a Conspicuous Place on the Premises and Not Torn Down or Removed Until Completion of Work

SUBJECT TO MASSACHUSETTS
STATE BUILDING CODE

Dan O. O'Rourke Jr.

File Home Insert Page Layout Formulas Data Review View Help

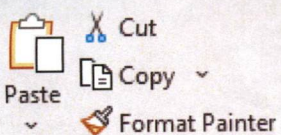


Calibri

11

A A

B I U

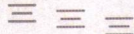

Wrap Text



Merge & Center

\$ %

Clipboard

Font

Alignment

Number

D13



	A	B	C	D	E	F	G
	Plot	Lot	DATE	Property Owner	Registry Book	Registry Page	Record Book
1							
2	136	537	4/9/2021	OUT OF LOT 468	PB 182-53		997
3			(8/7/2020	MICHAEL PANAGAKOS	13336	226	991
4							
5							
... 479 480 481 482 483 484 485 486 492 494 503 515 525 526 528

Ready

Accessibility: Investigate

Plot 136

Search (Alt+)

AutoSave Off

File Home Insert Page Layout Formulas Data Review View Help





	A	B	C	D	E	F	G	H
	Plot	Lot	DATE	Property Owner	Registry Book	Registry Page	Record Book	
1								
2	136	468	5/11/2006	SEE INDEX CARD ON FILE FOR PREVIOUS OWNER	8132	112	894	
3	136	468	8/7/2020	MICHAEL PANAGAKOS	13336	226	991	
4	136	468	4/9/2021	PART INTO LOT 537	PB 182-53		997	
5								
6								
Ready Accessibility: Investigate

0.00
00 → 0Conditional
FormattingFormat as
Table

Styles



Insert



Delete



Format

Cells

Σ AutoSum

Fill

Clear



Sort & Filter



Find & Select

Editing

Nov 15, 2021 up to date plans
(Sheet 3) detail sheets - Storm Water permit
(Sheet 5) detail sheets for water + sewer
(Sheet 8+9)

Record
Page

17

269

51

458

467

468

471

472

473

474


477

















479 ...


+

◀



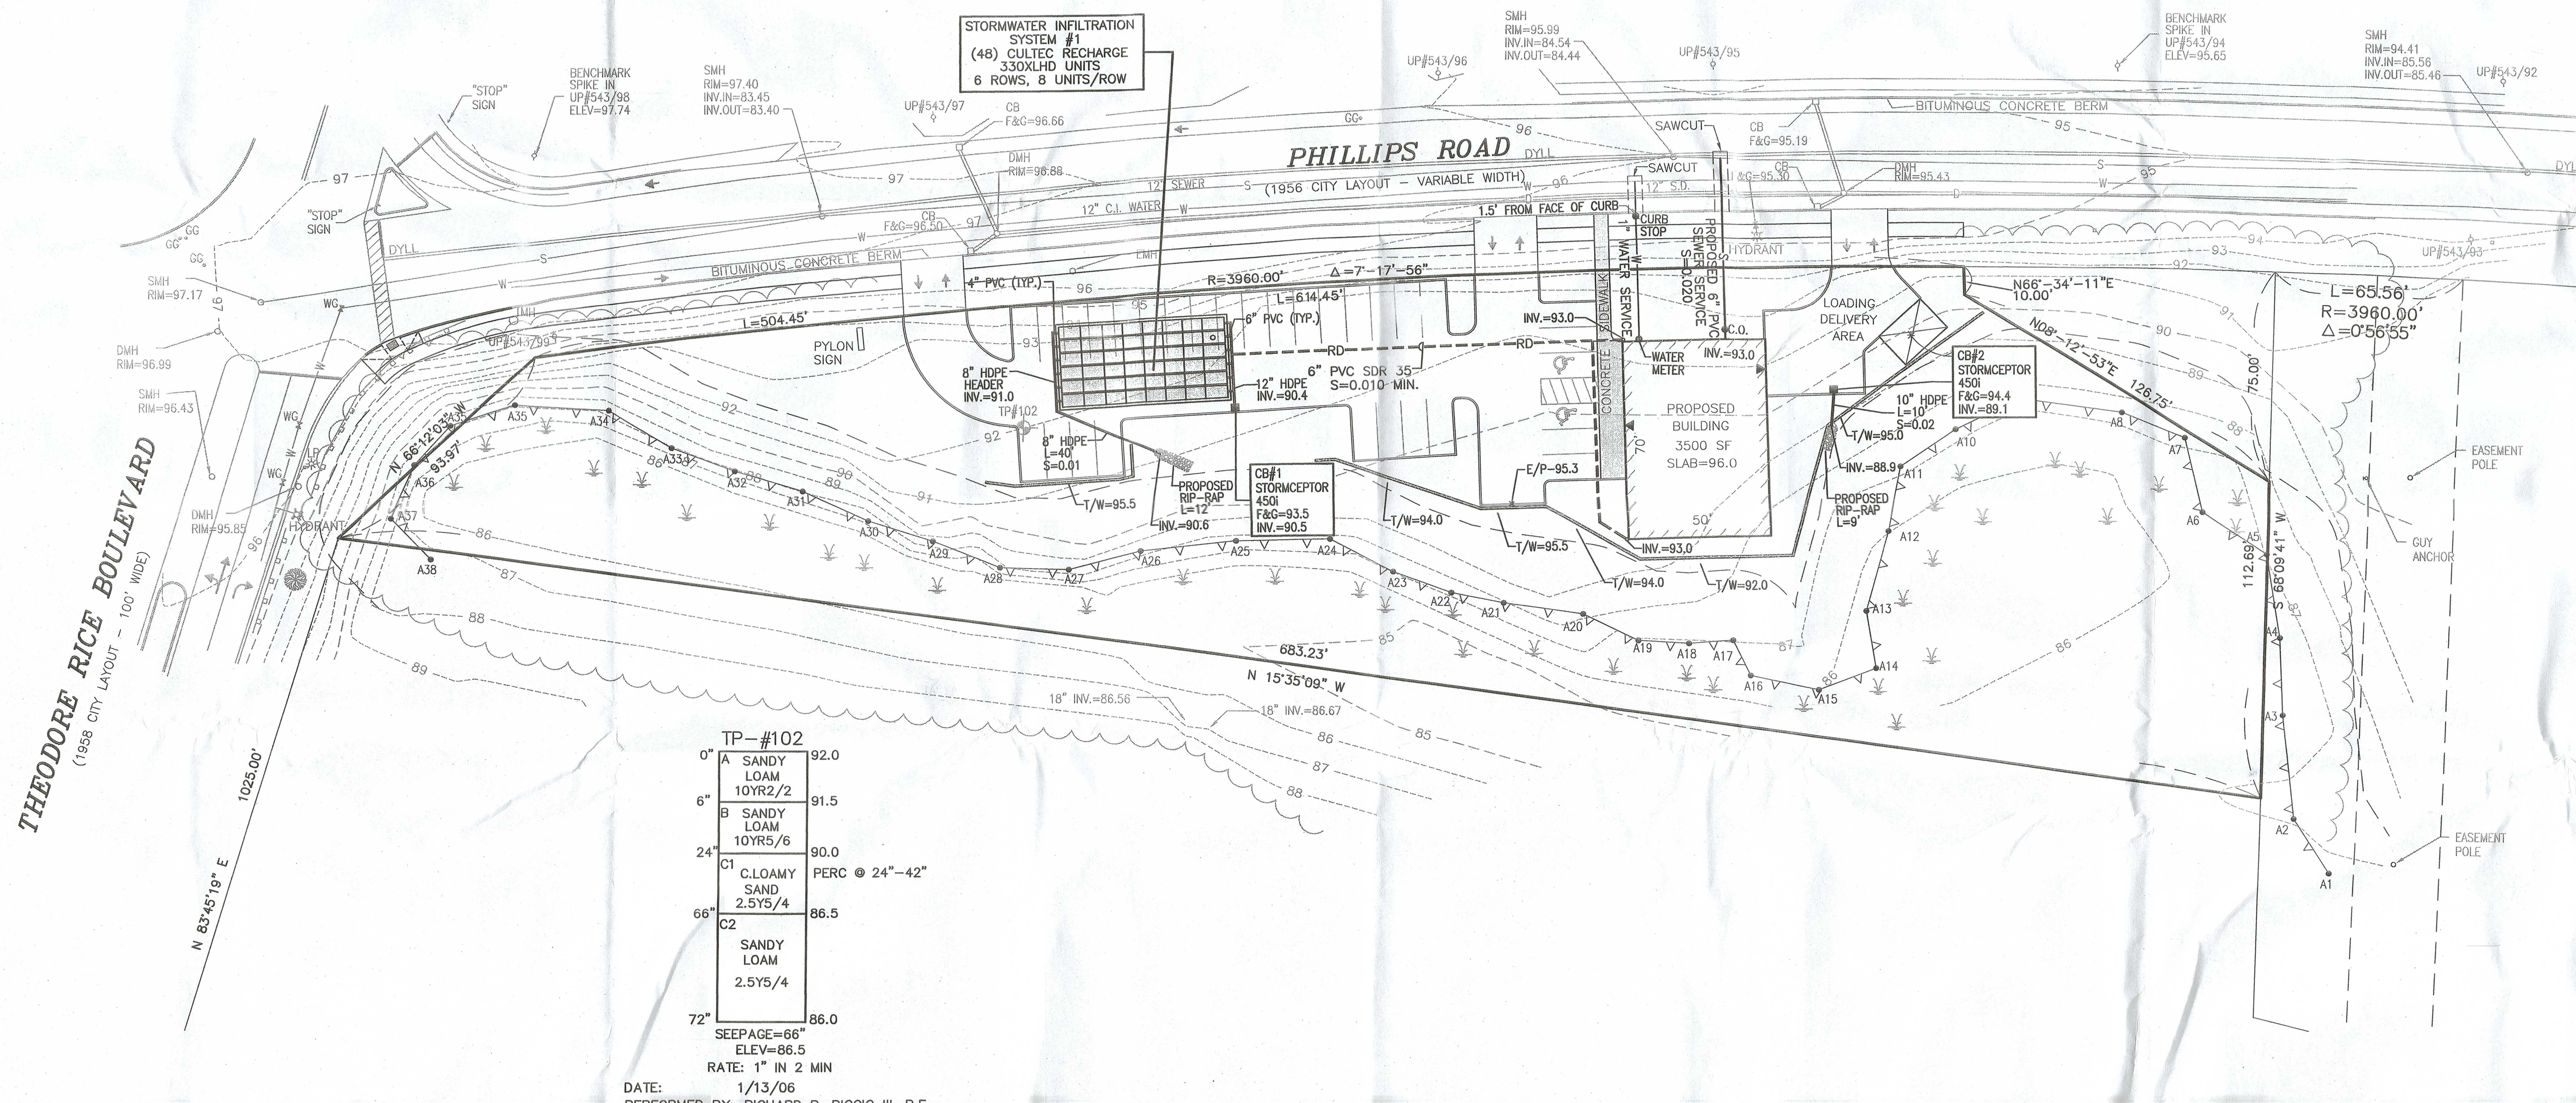

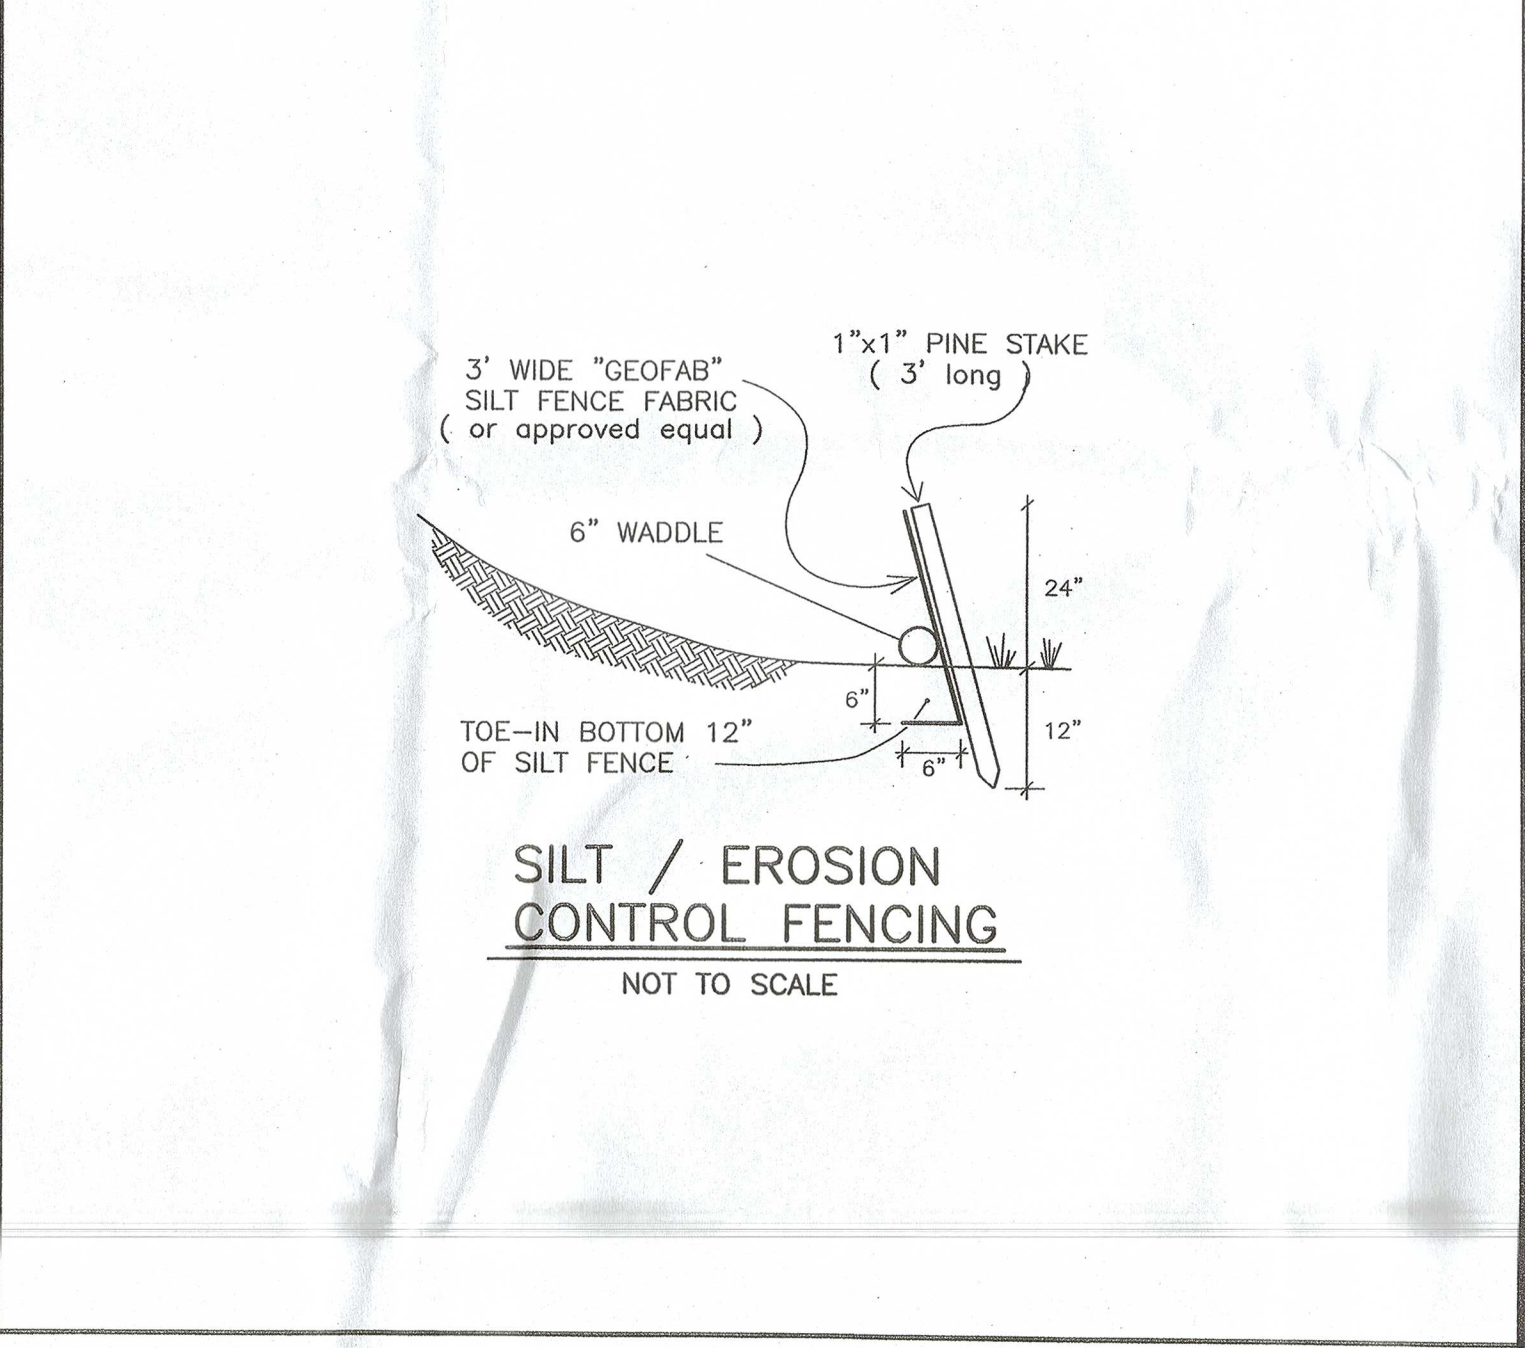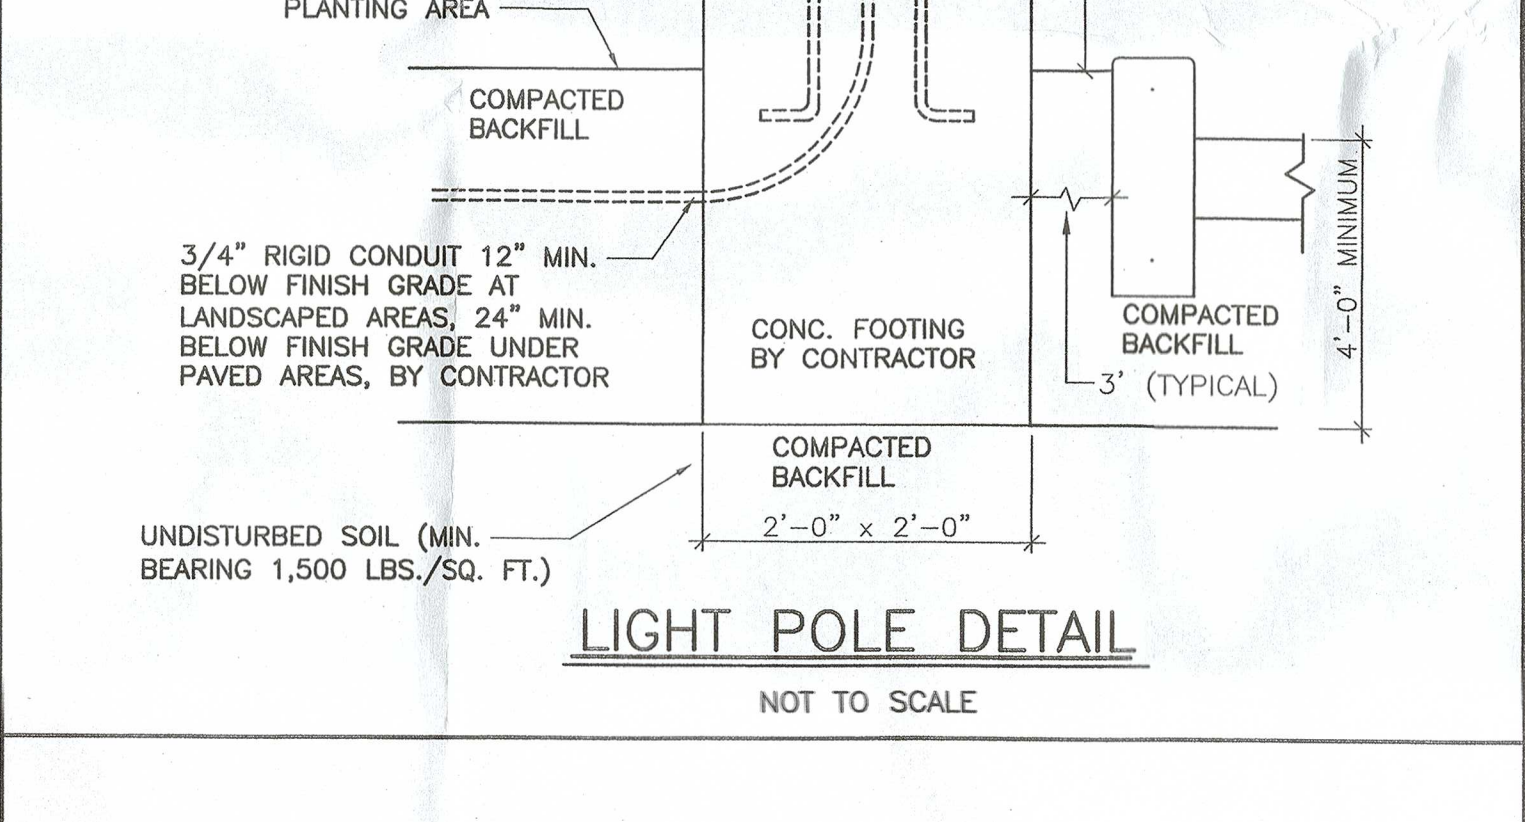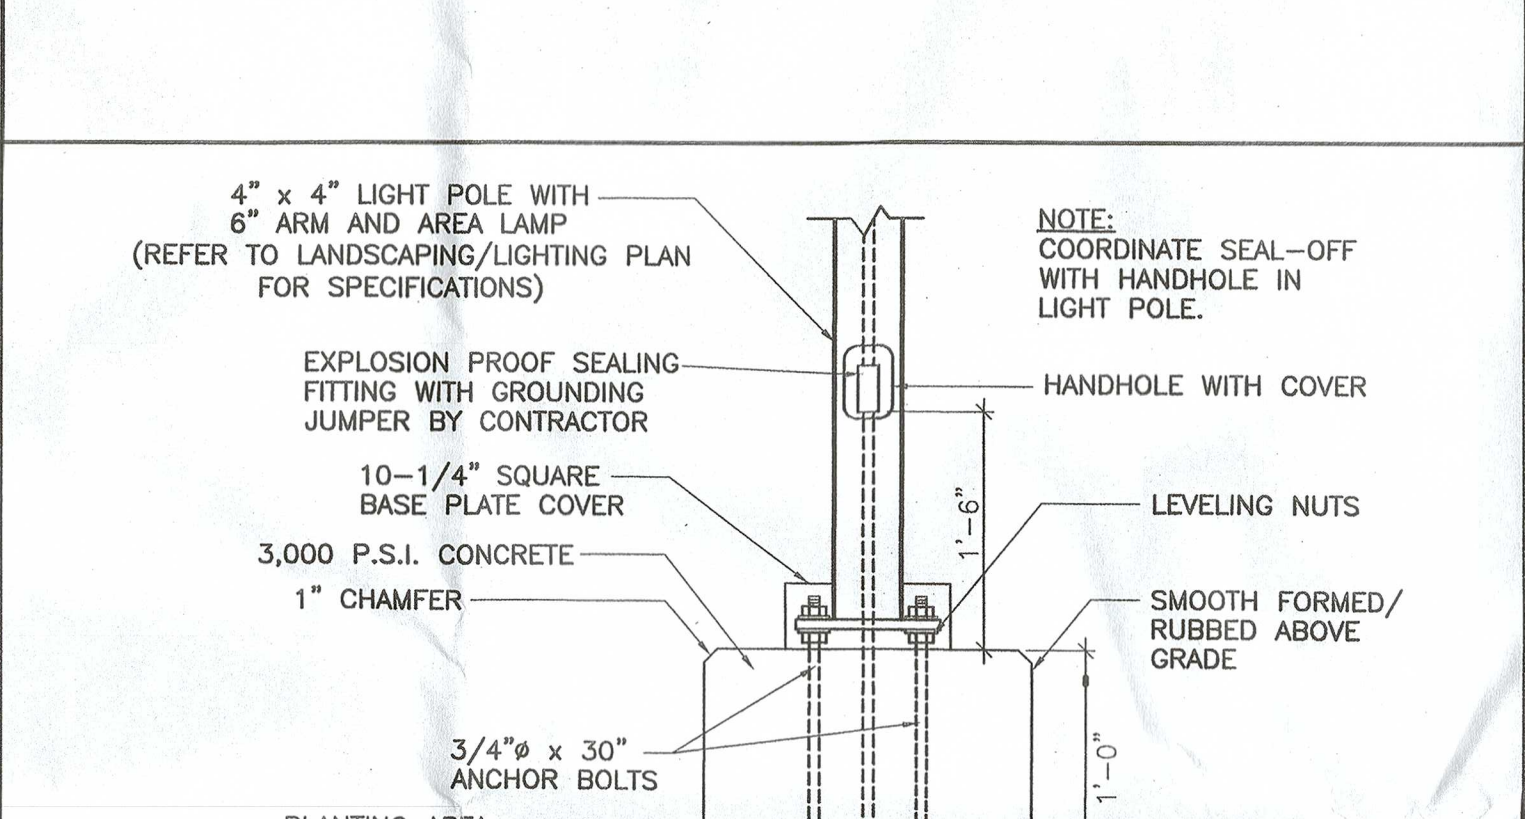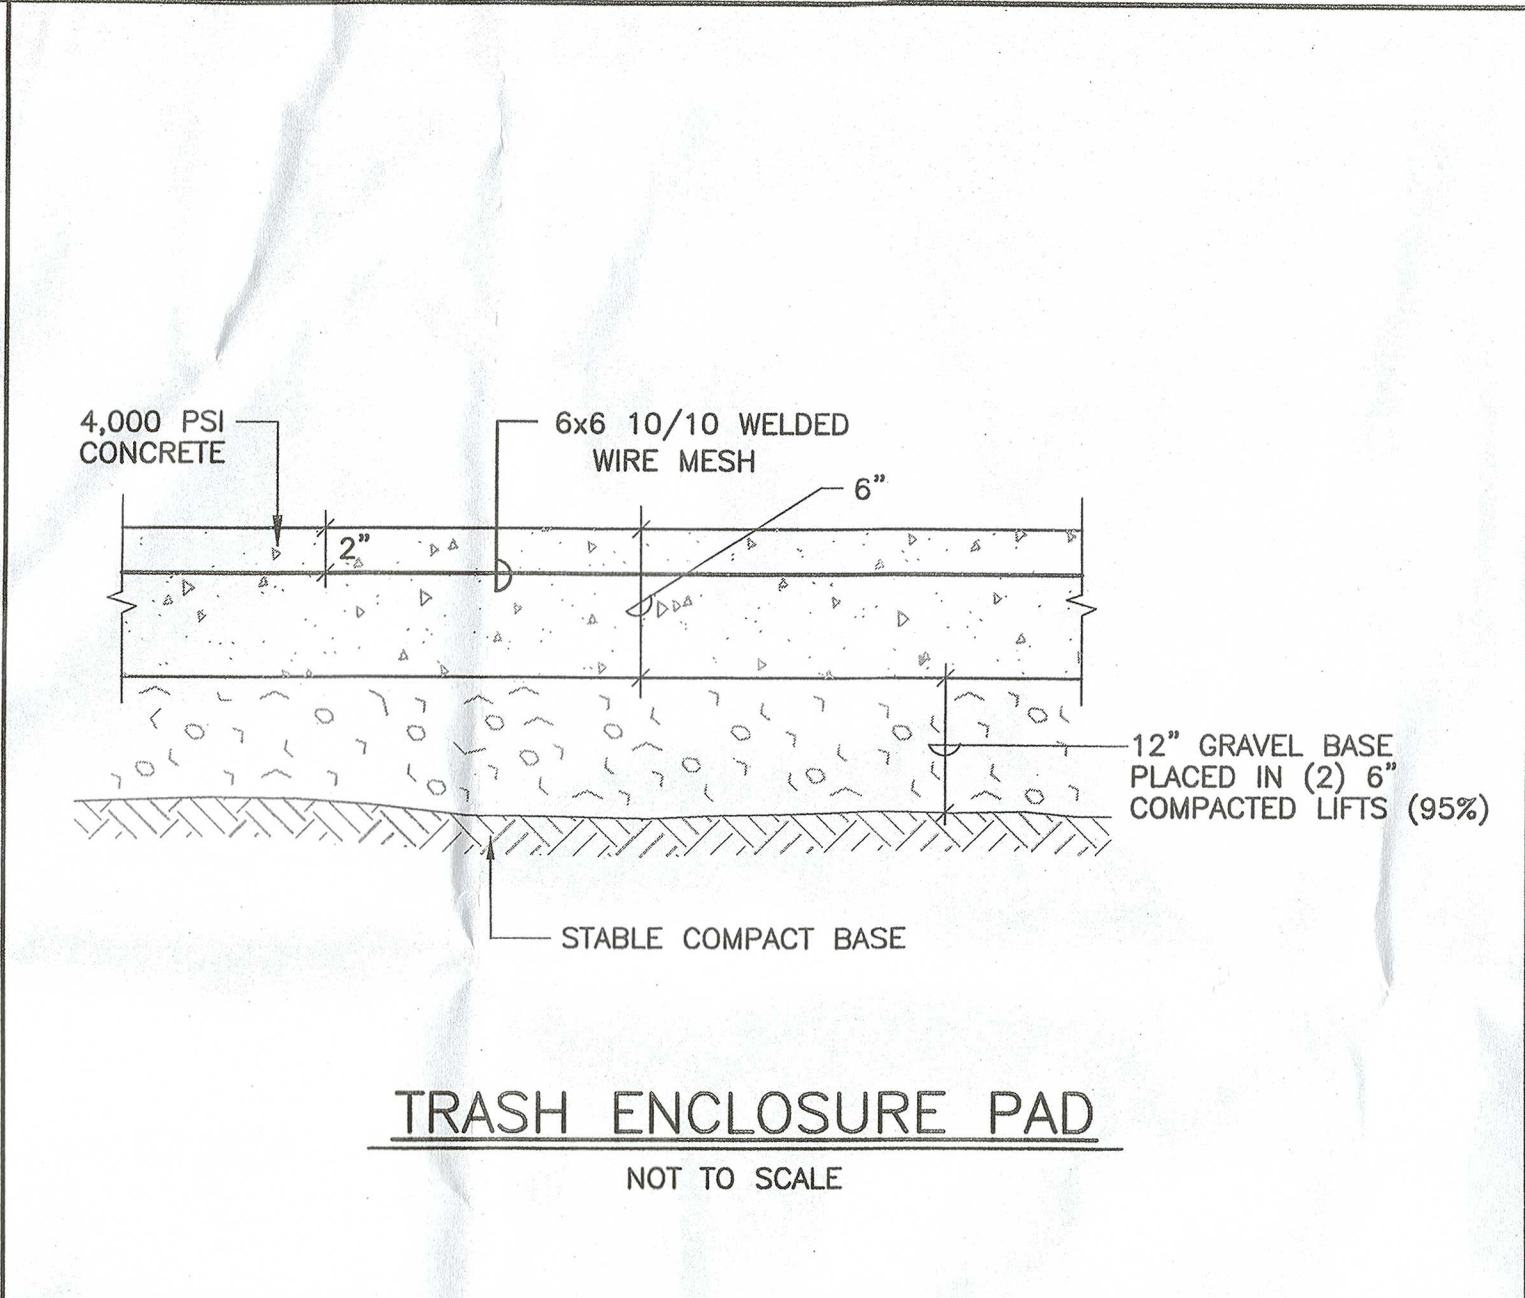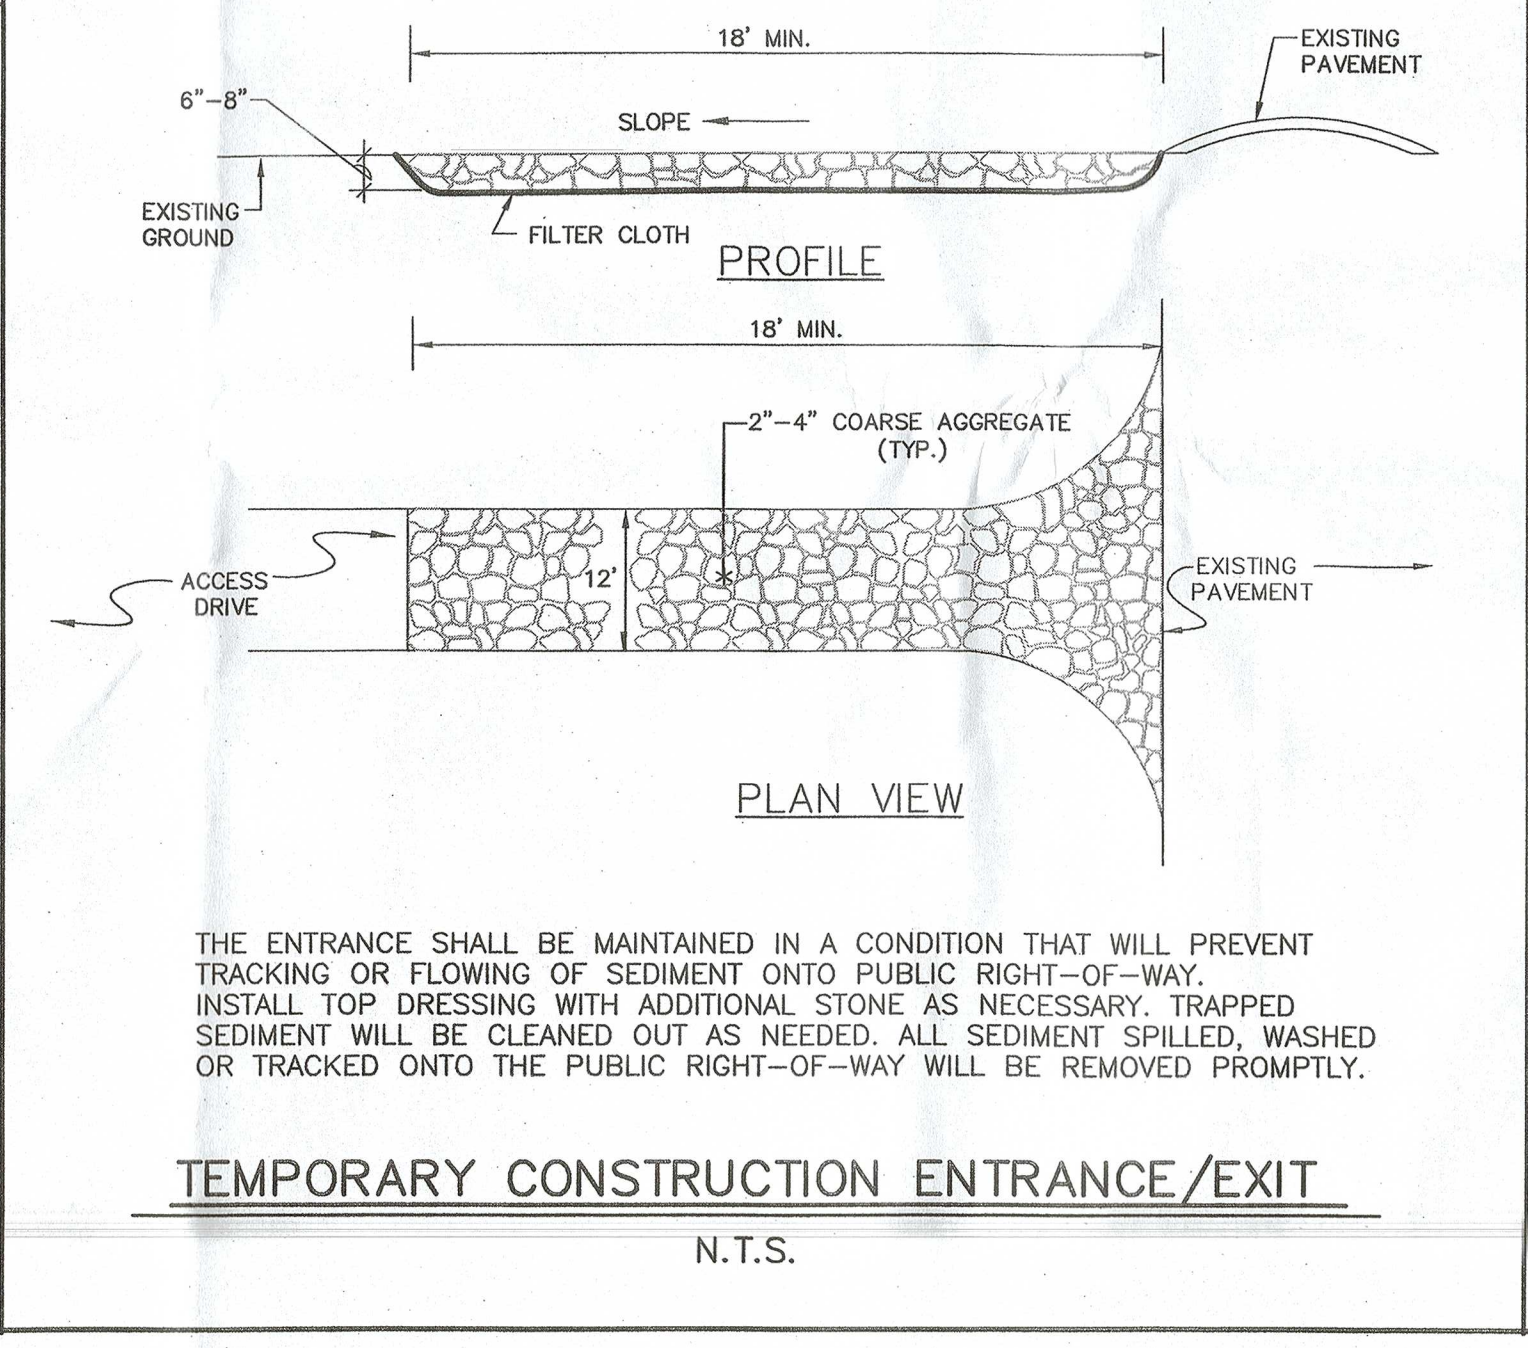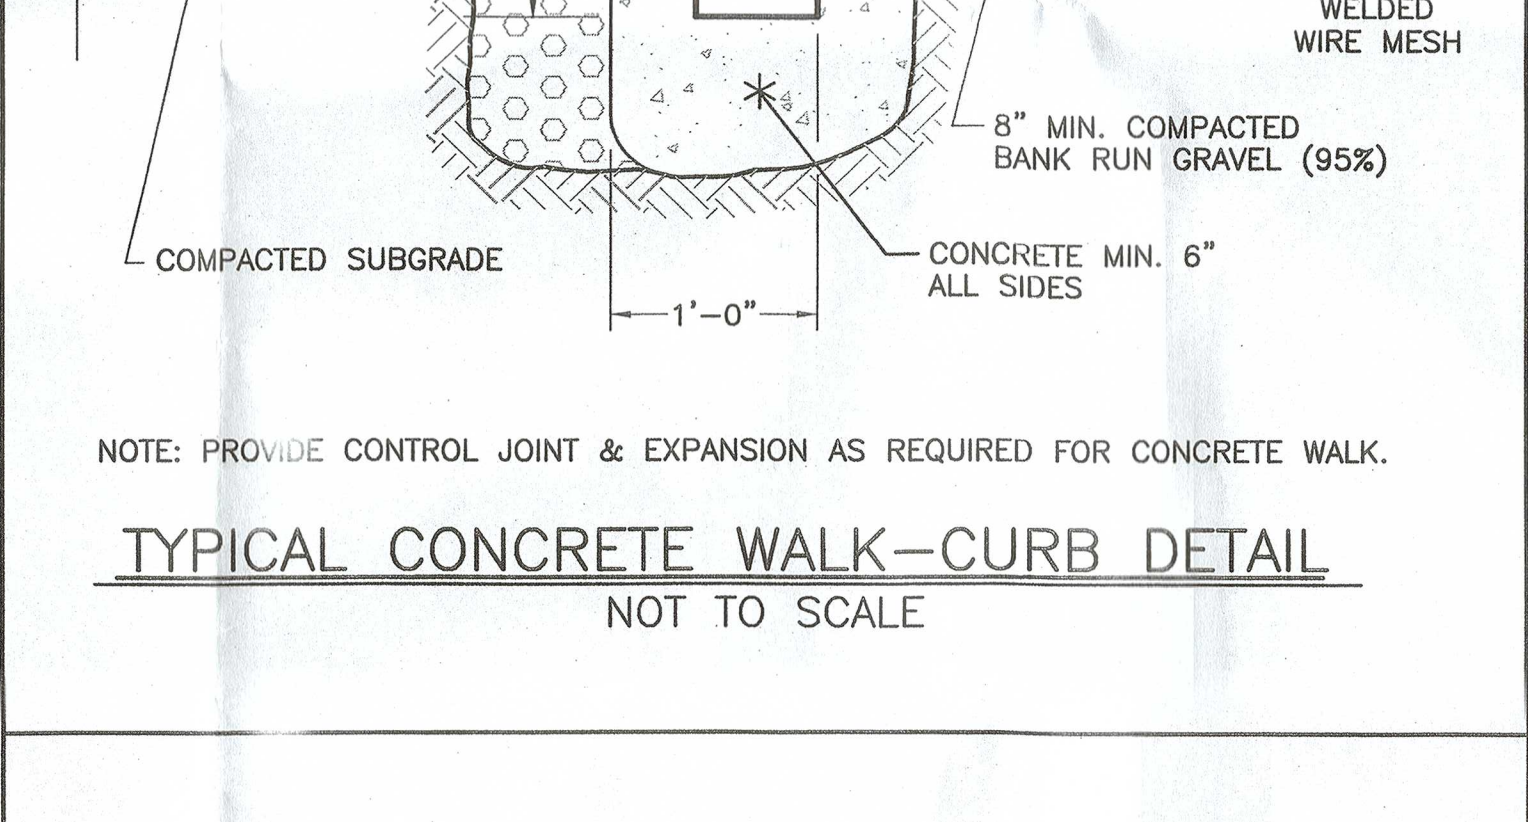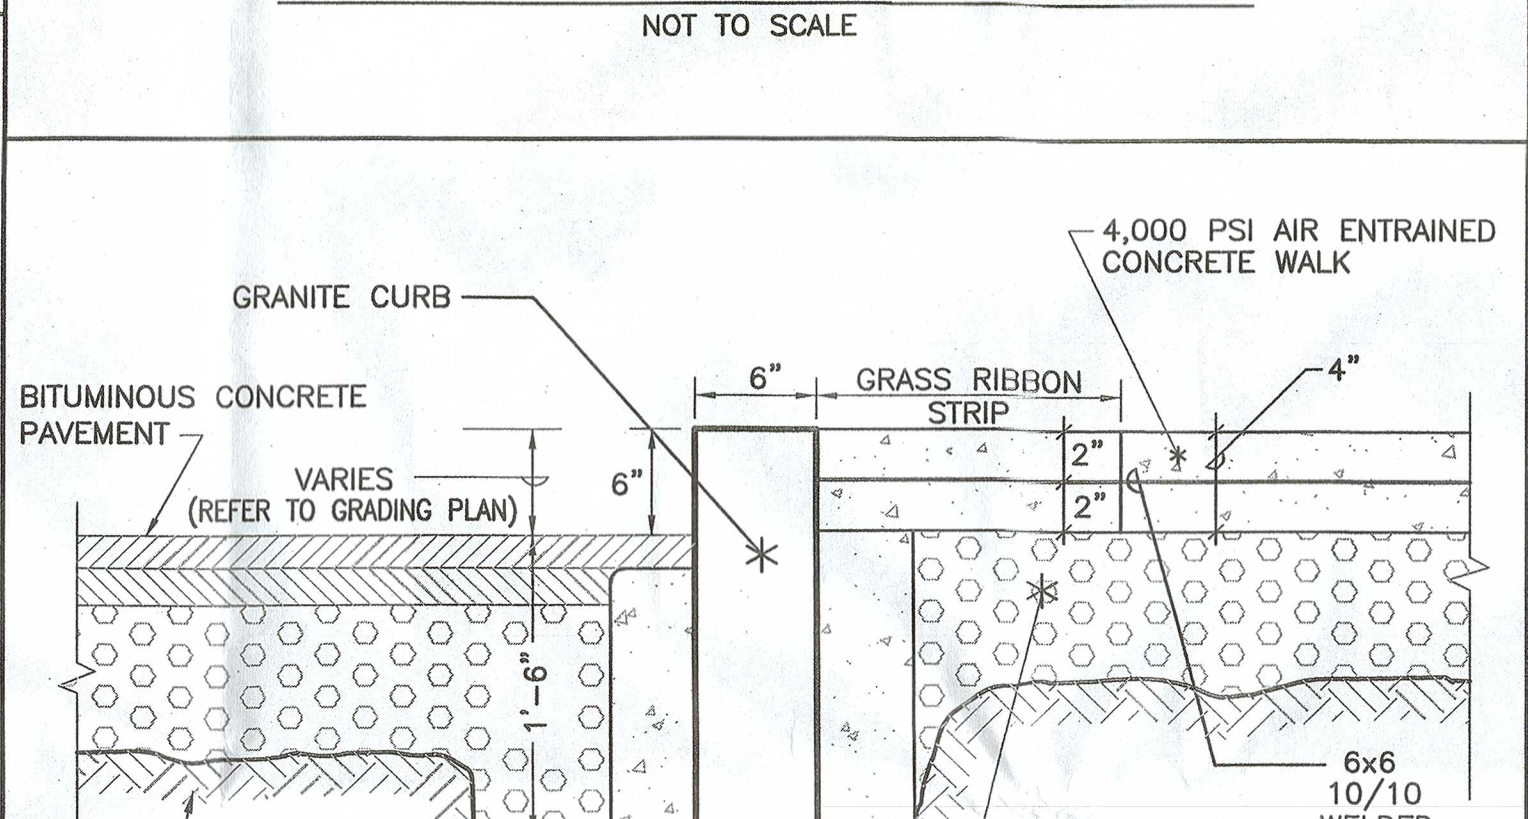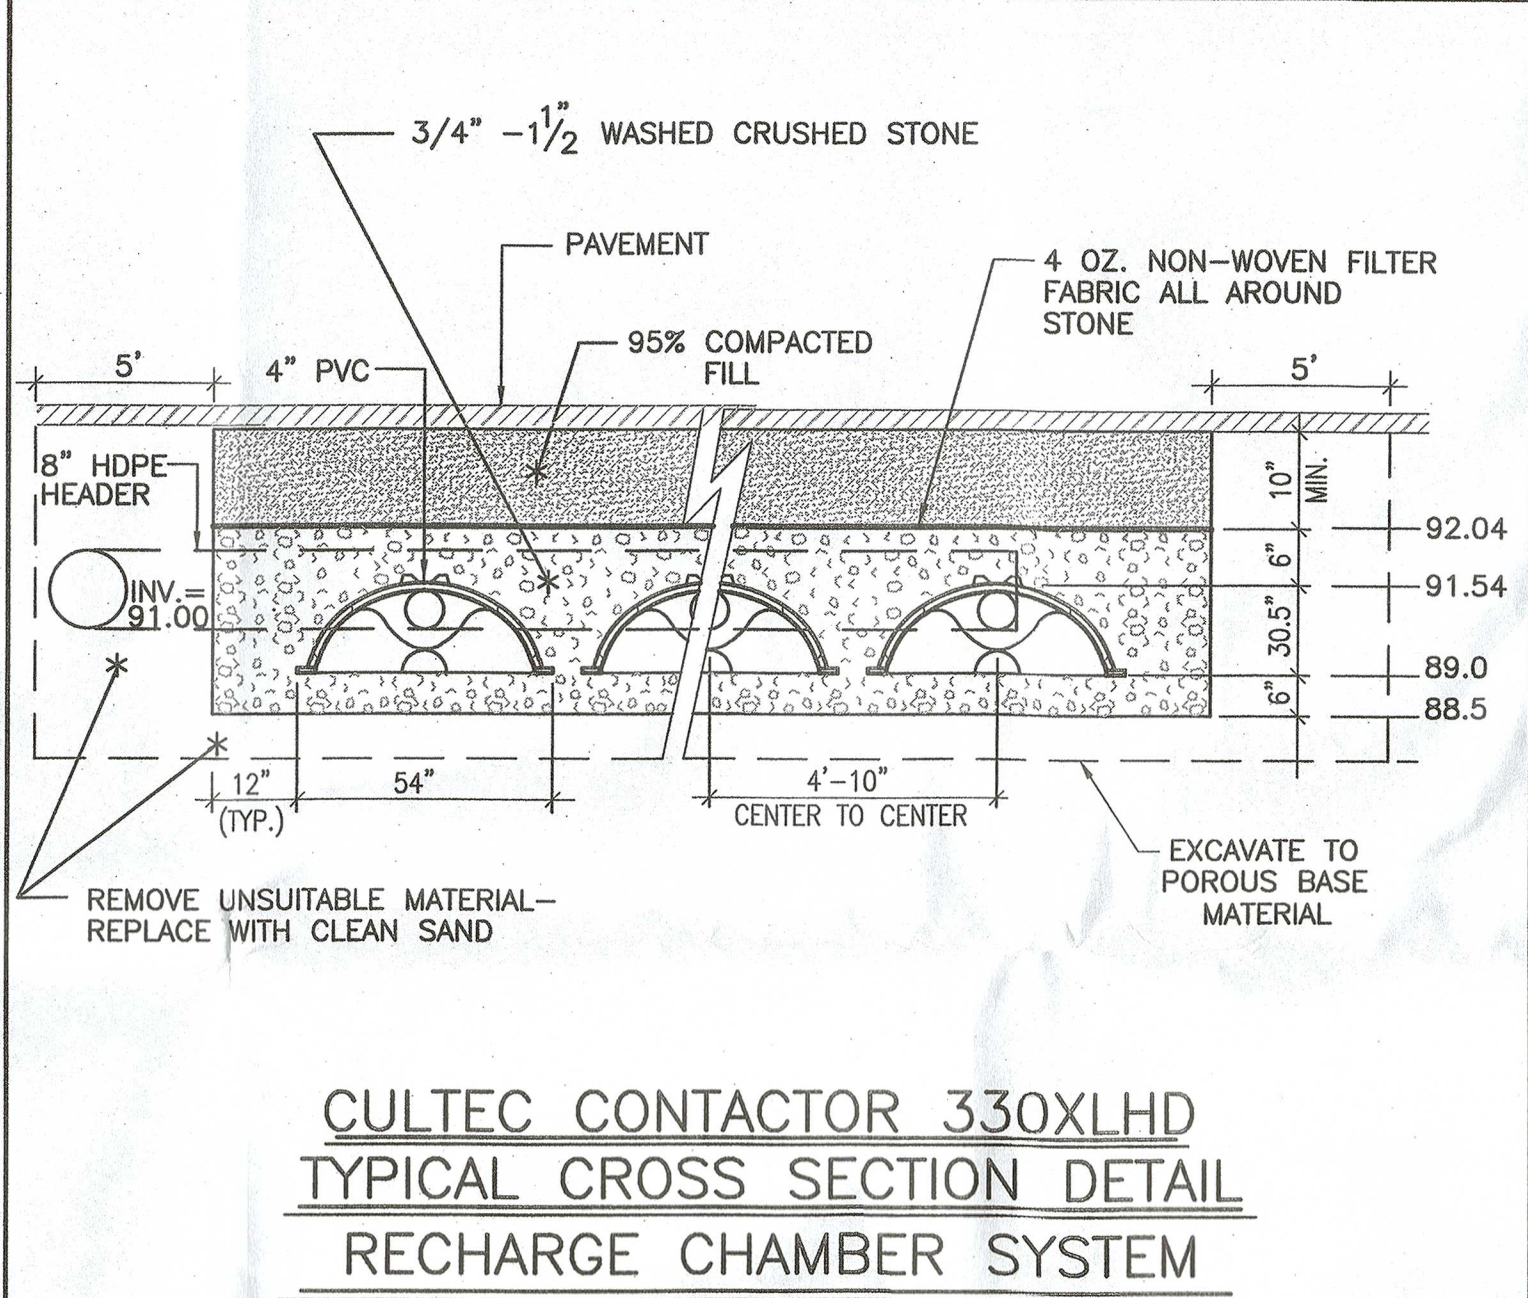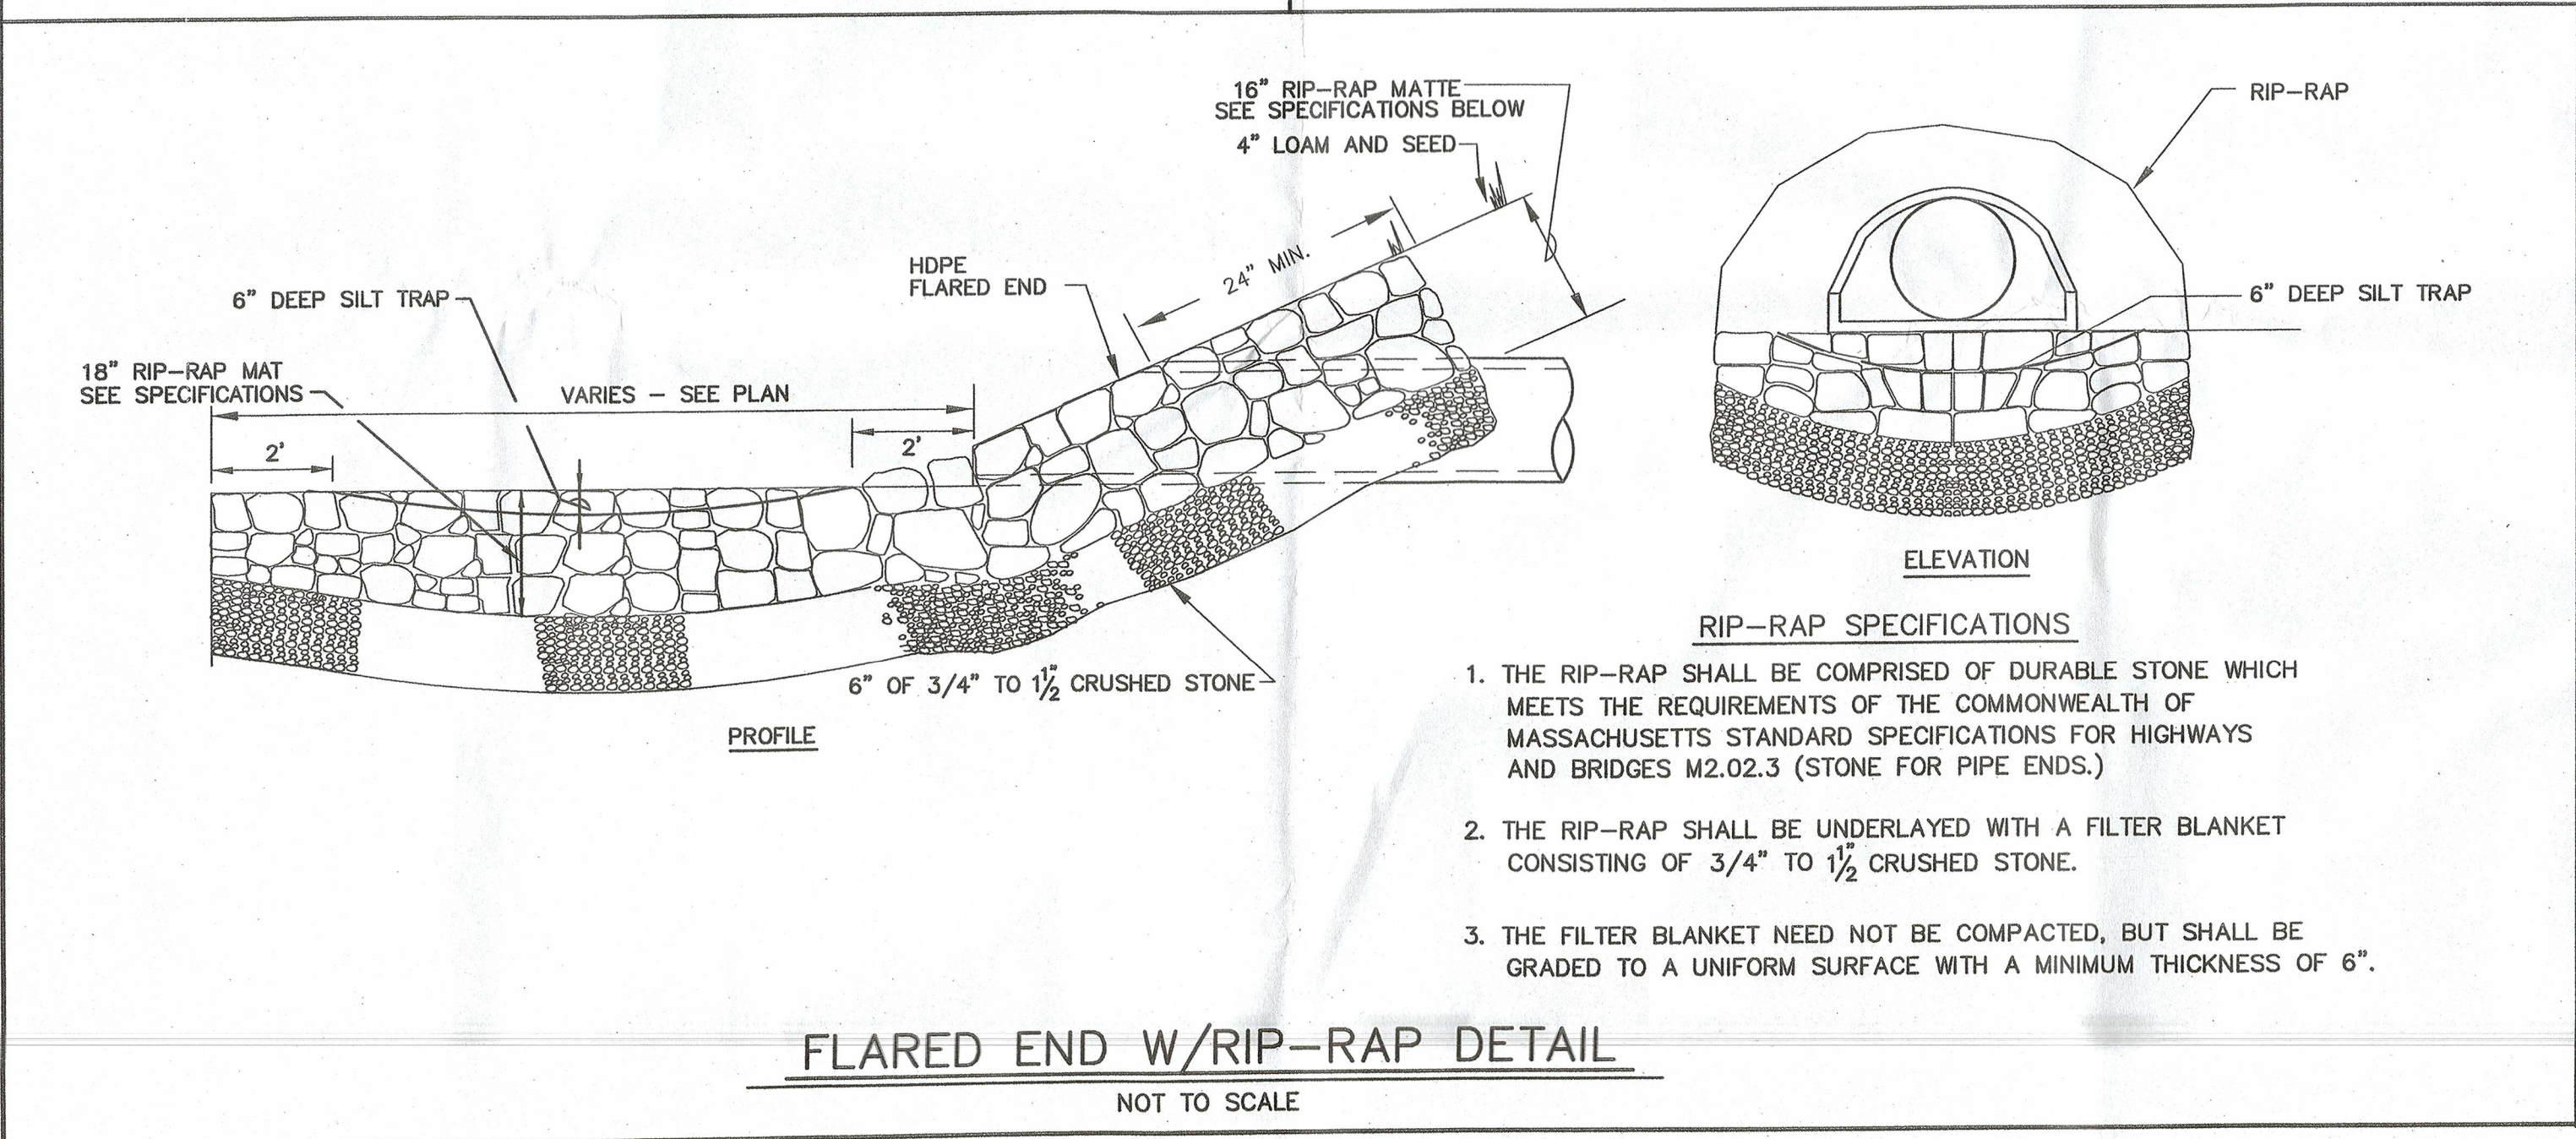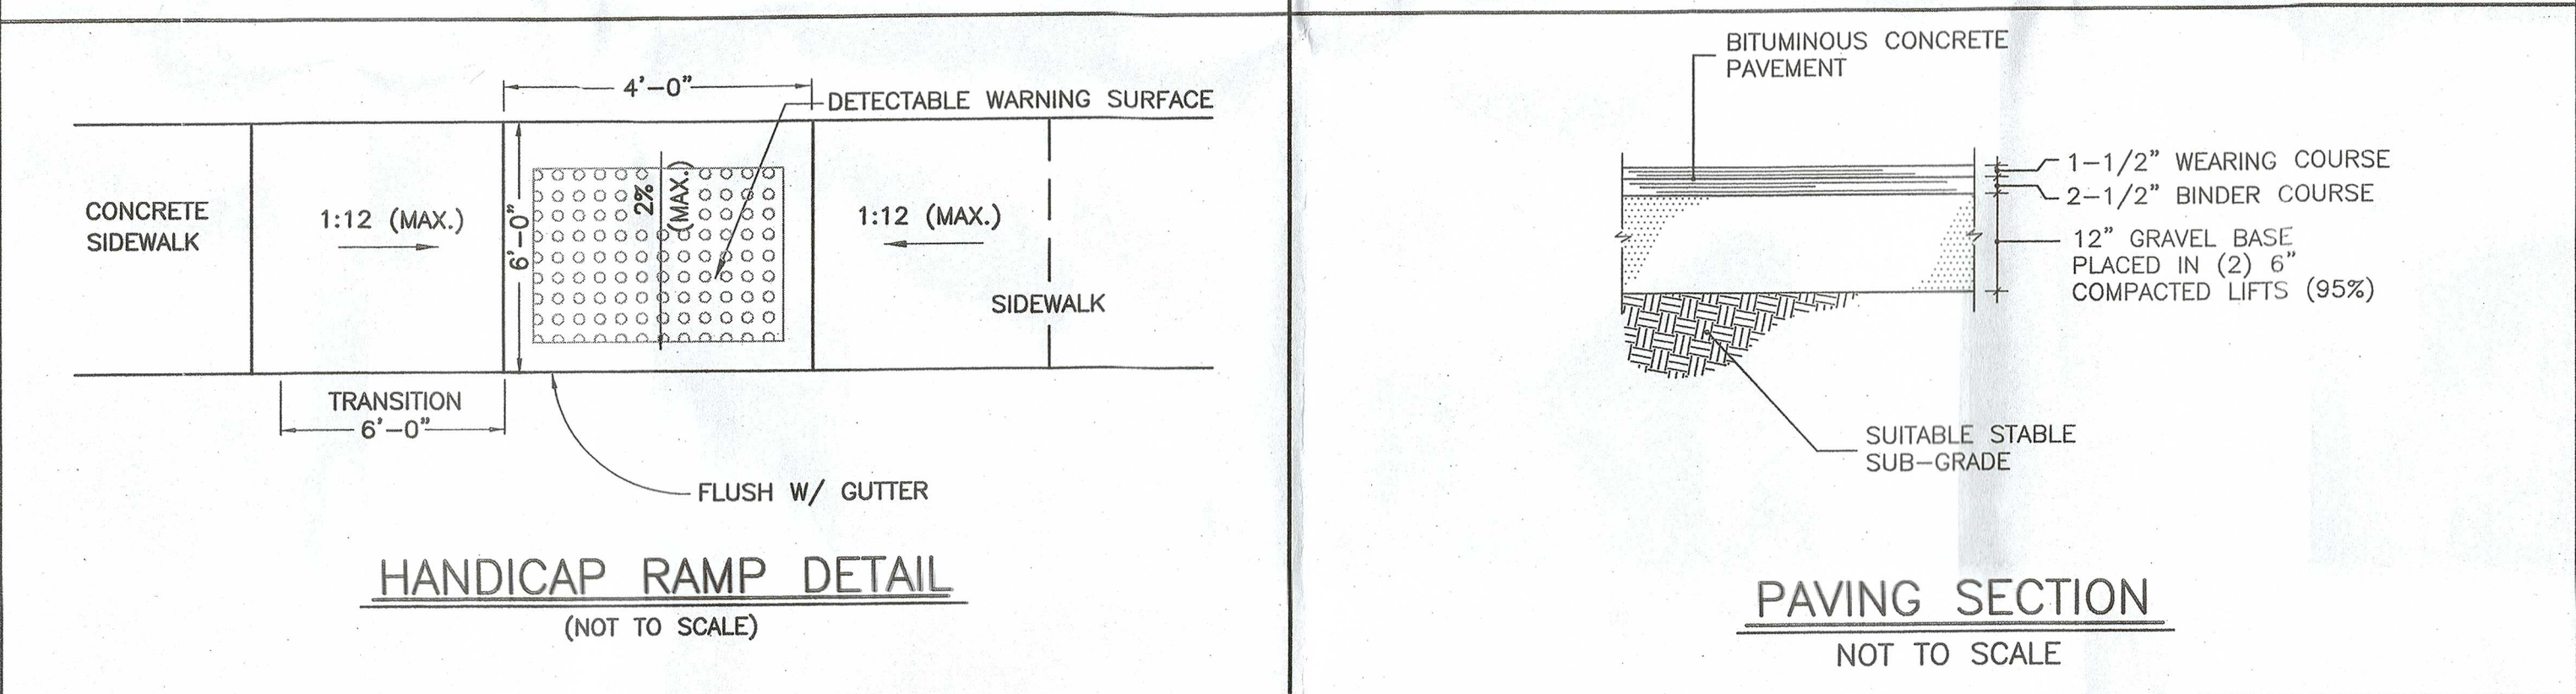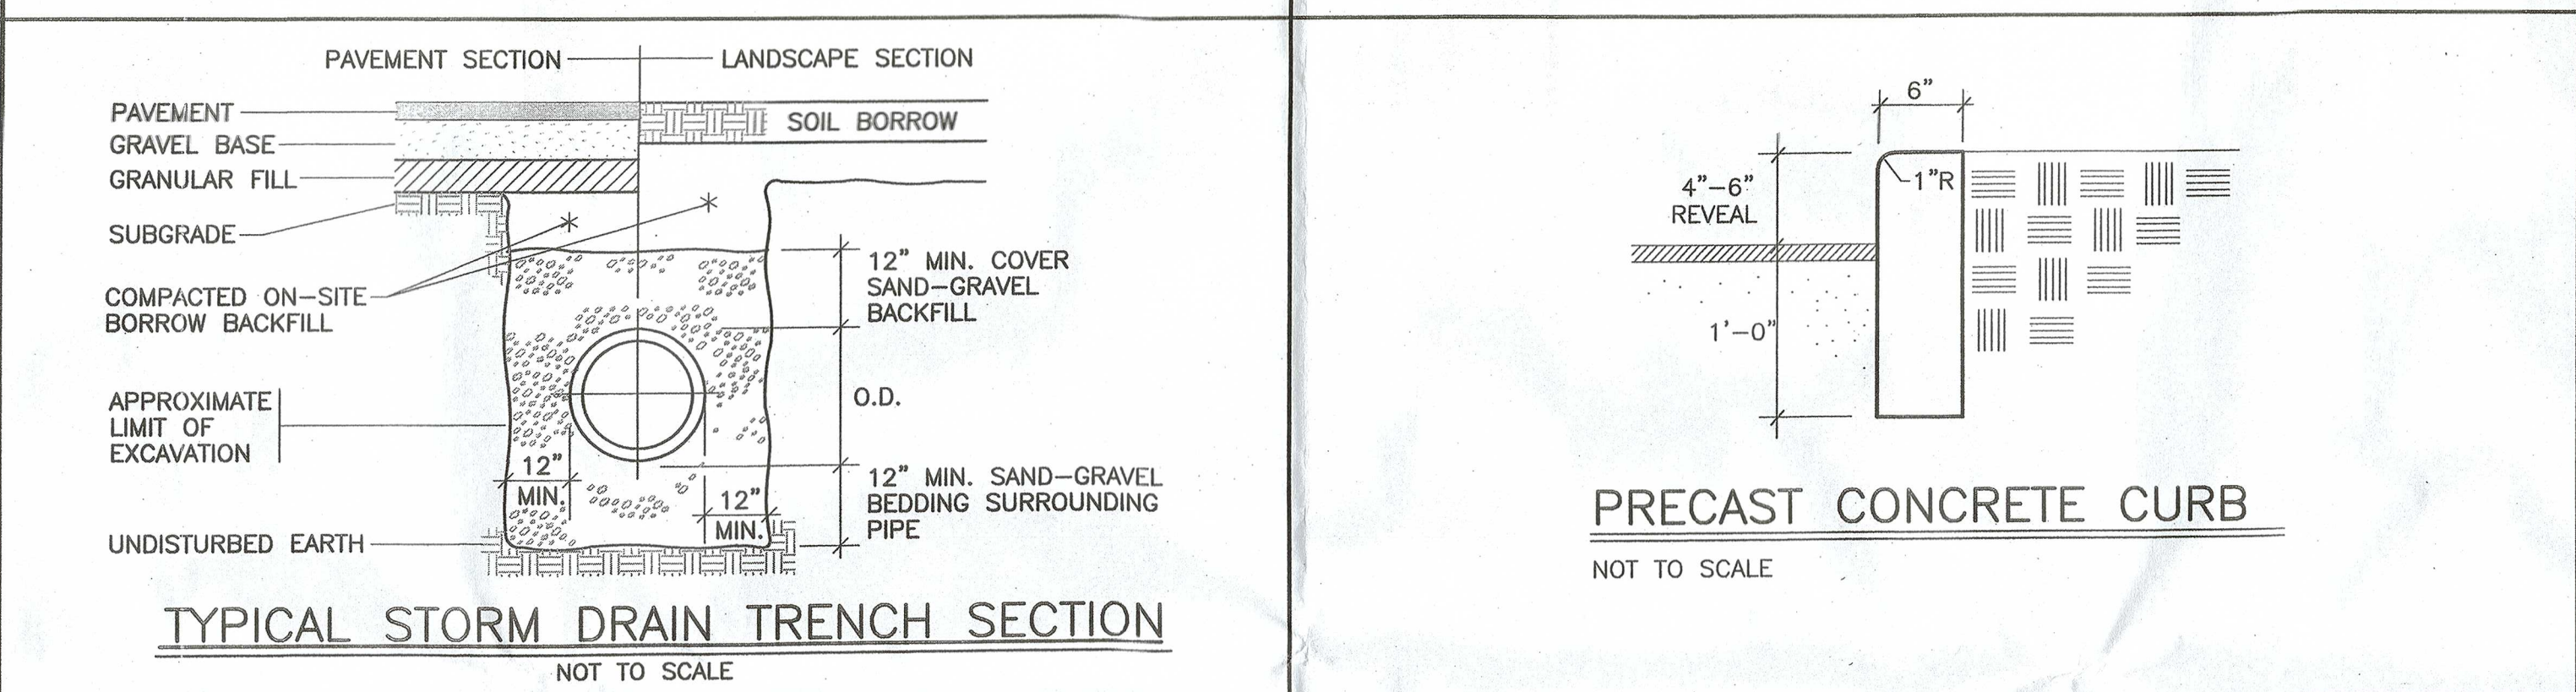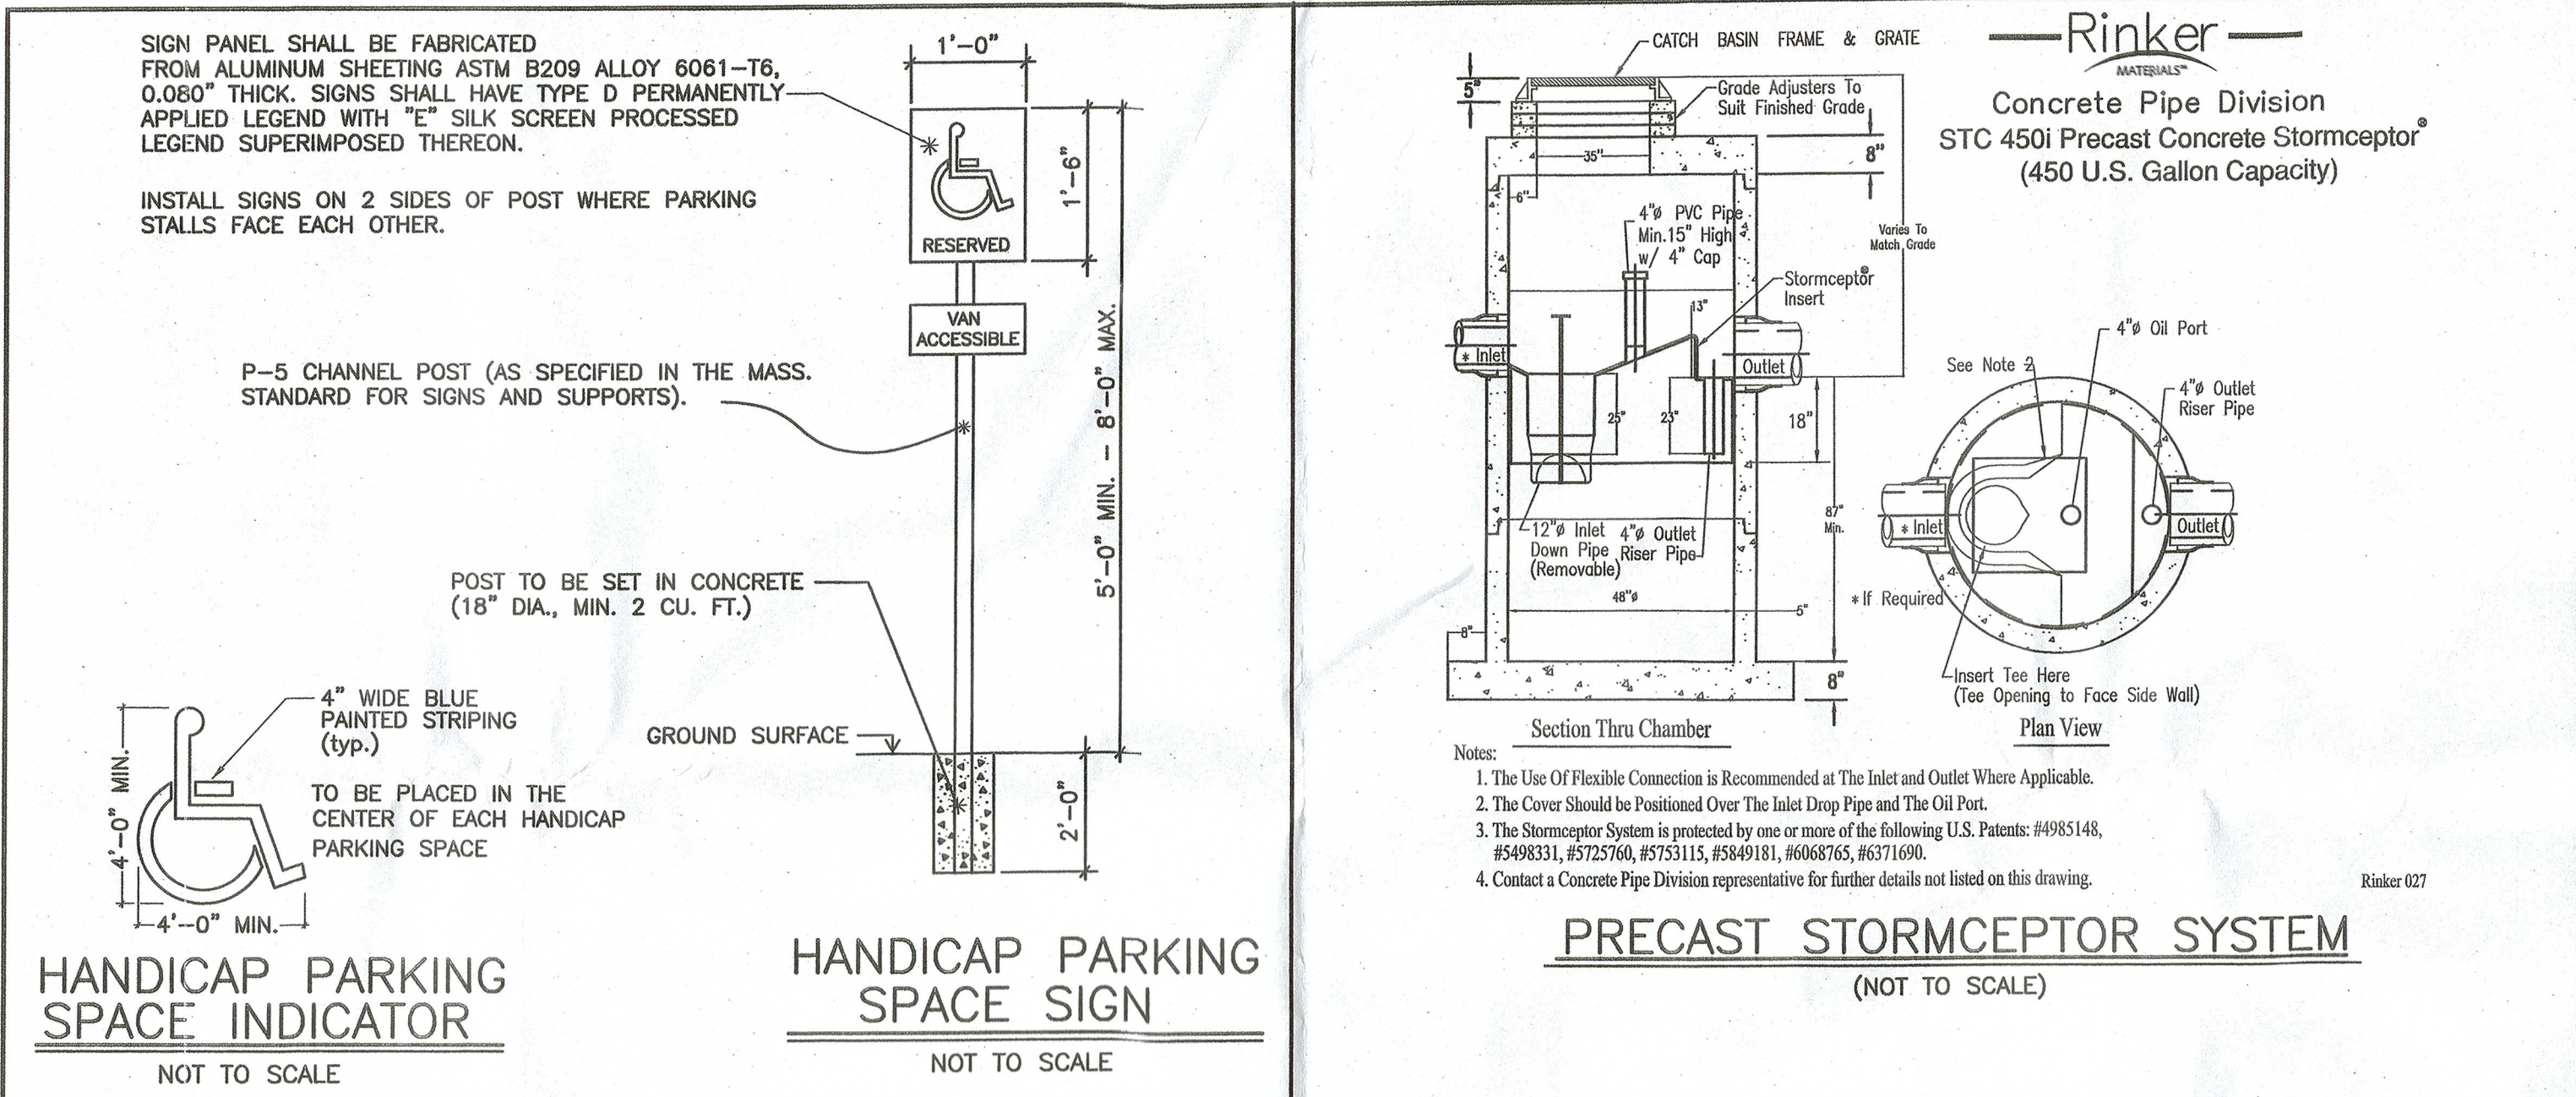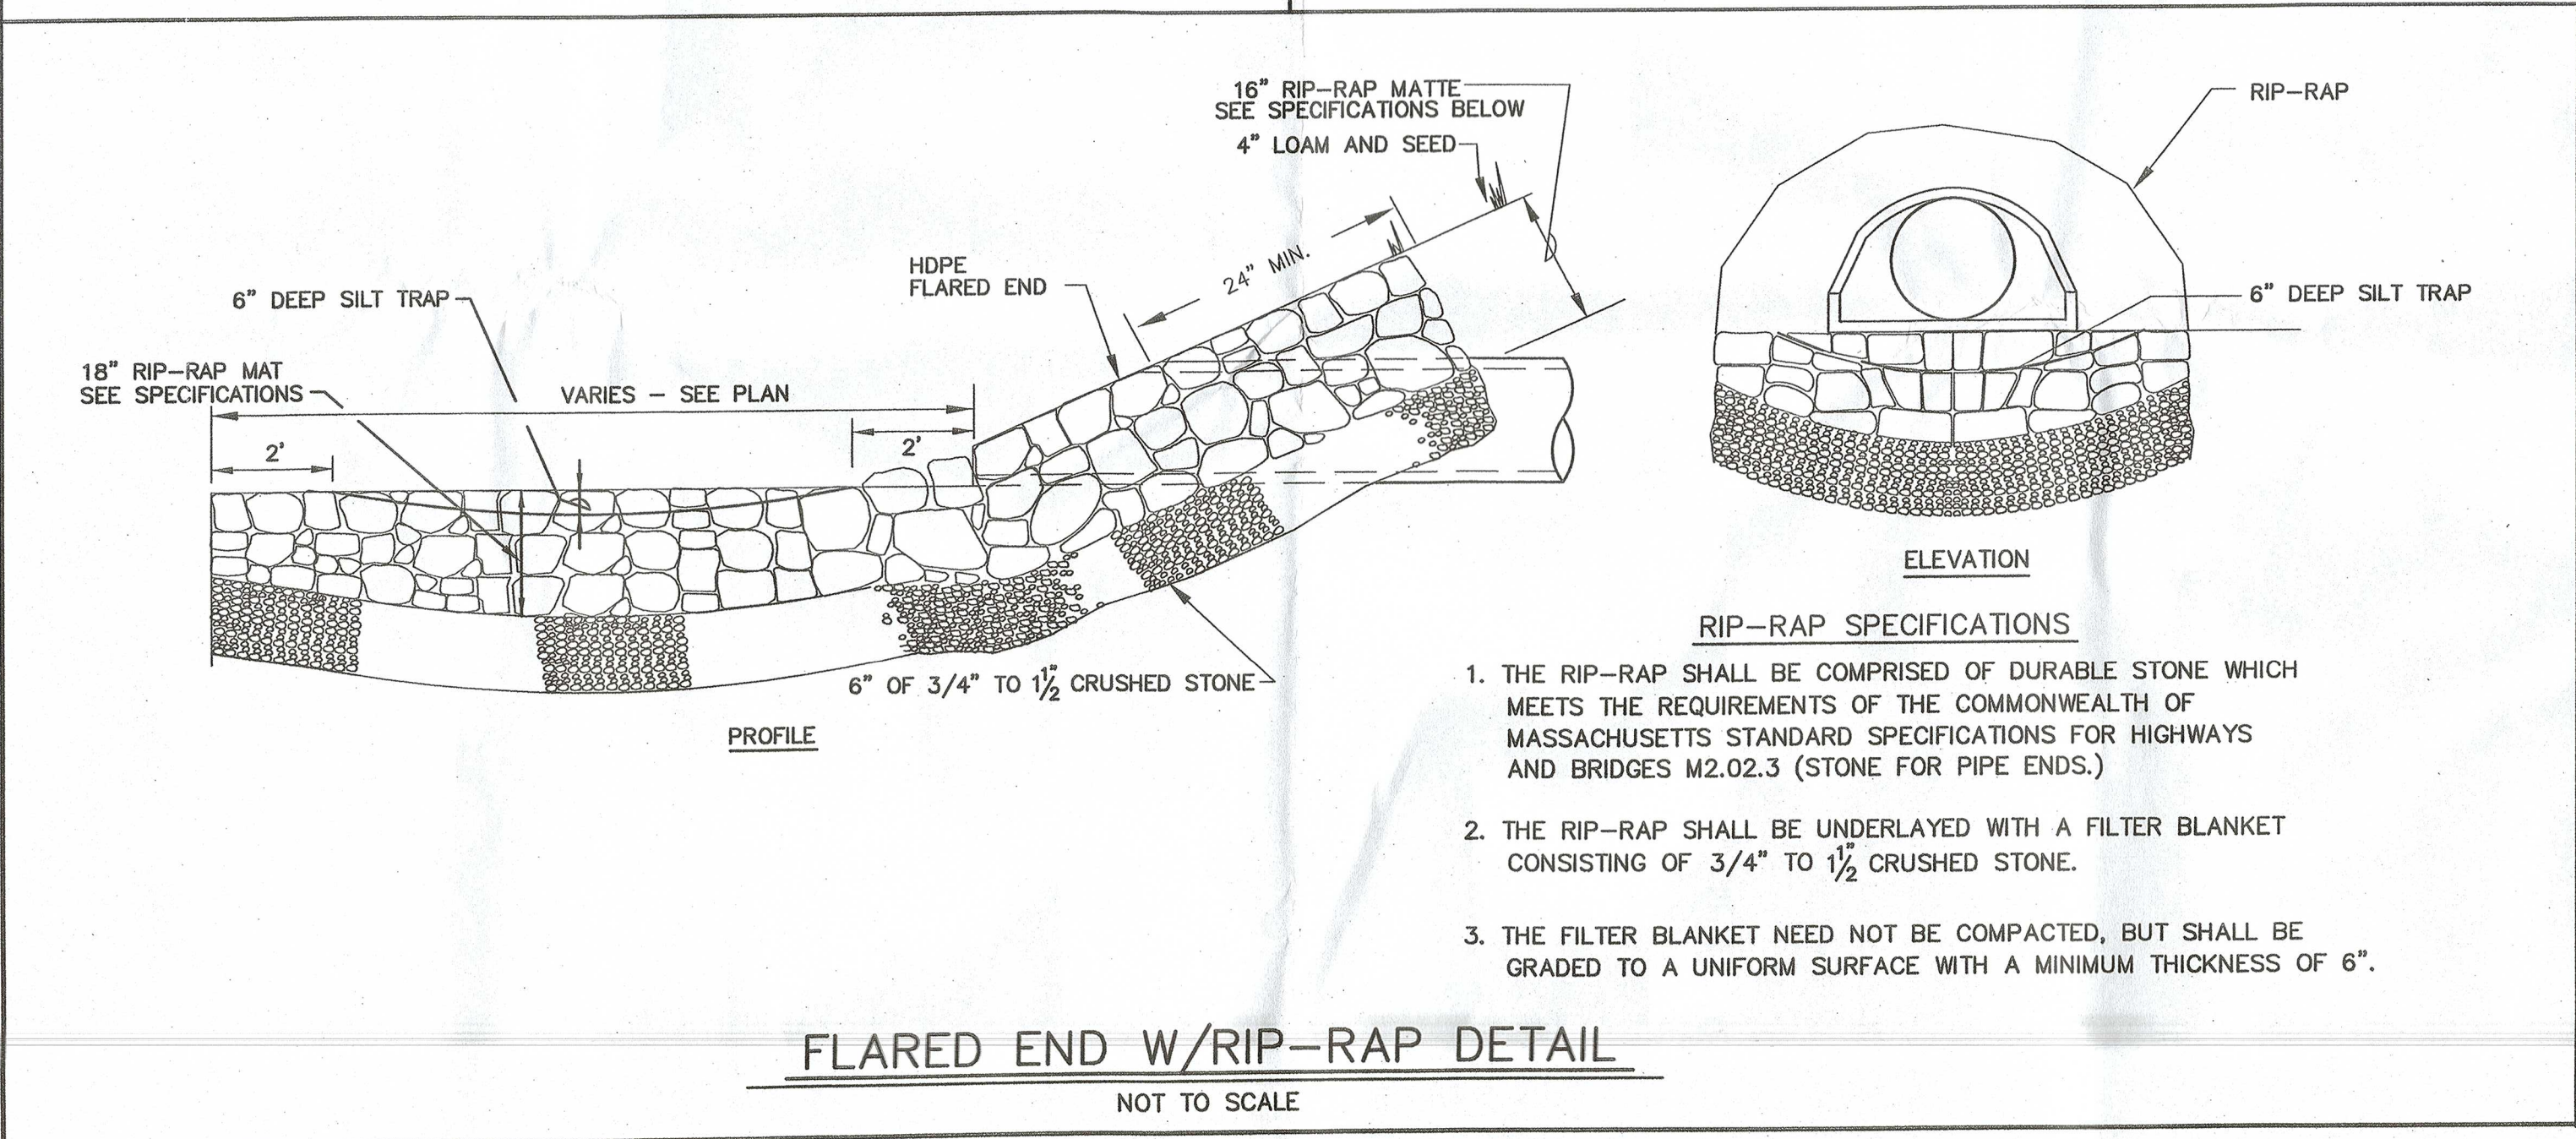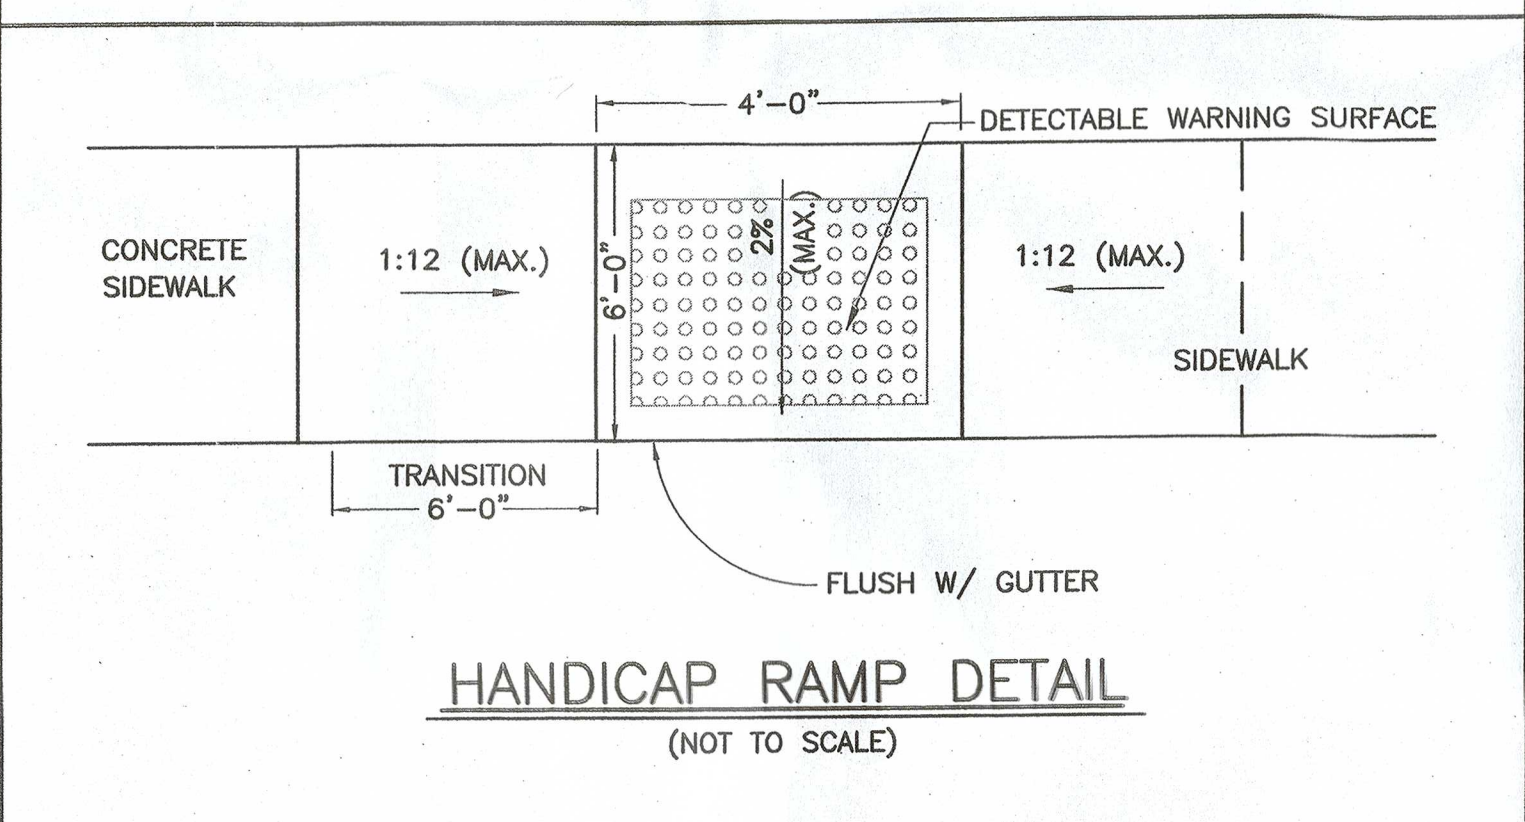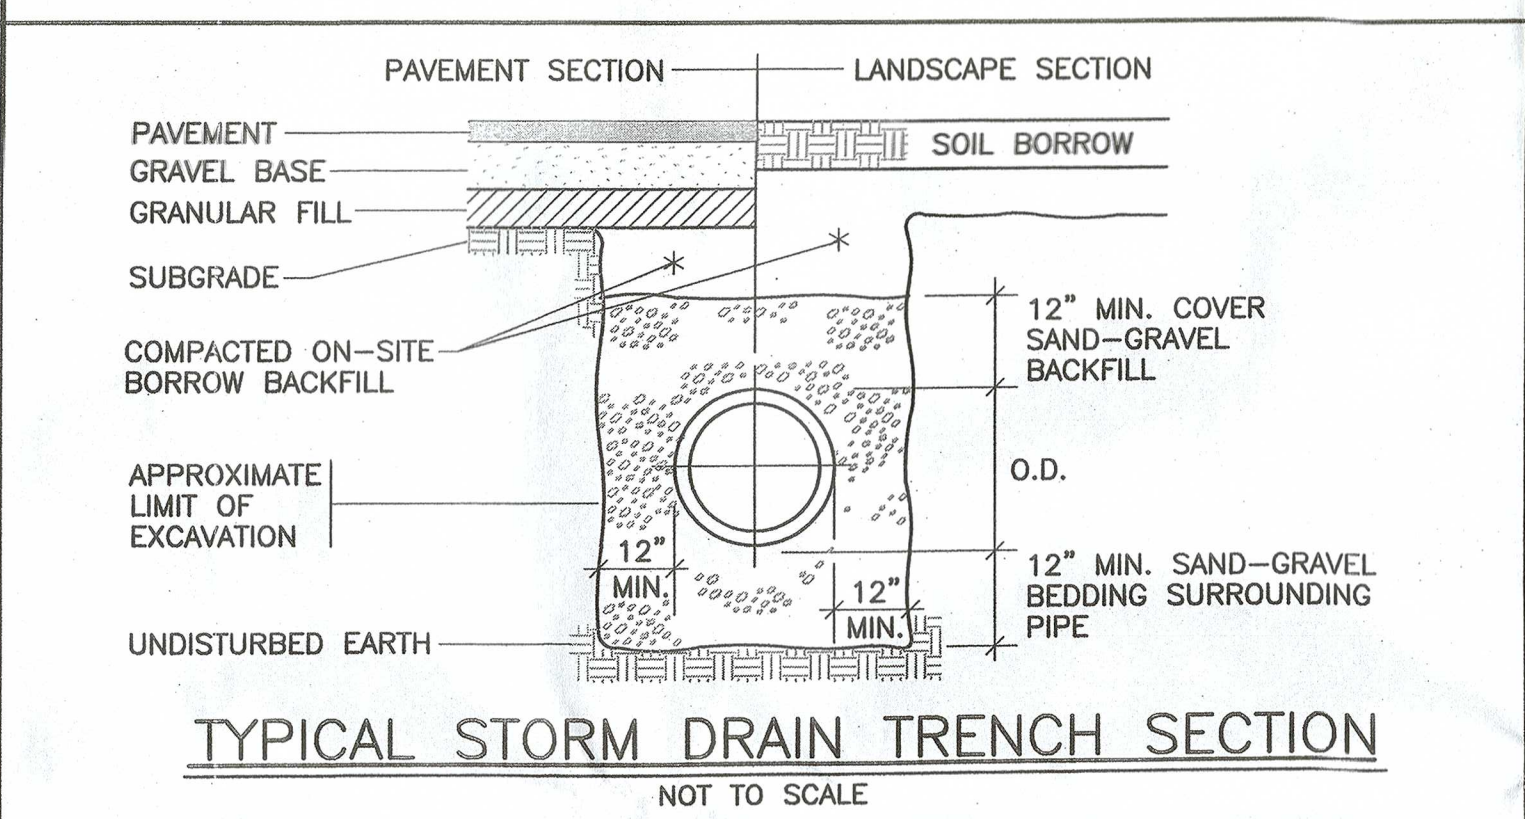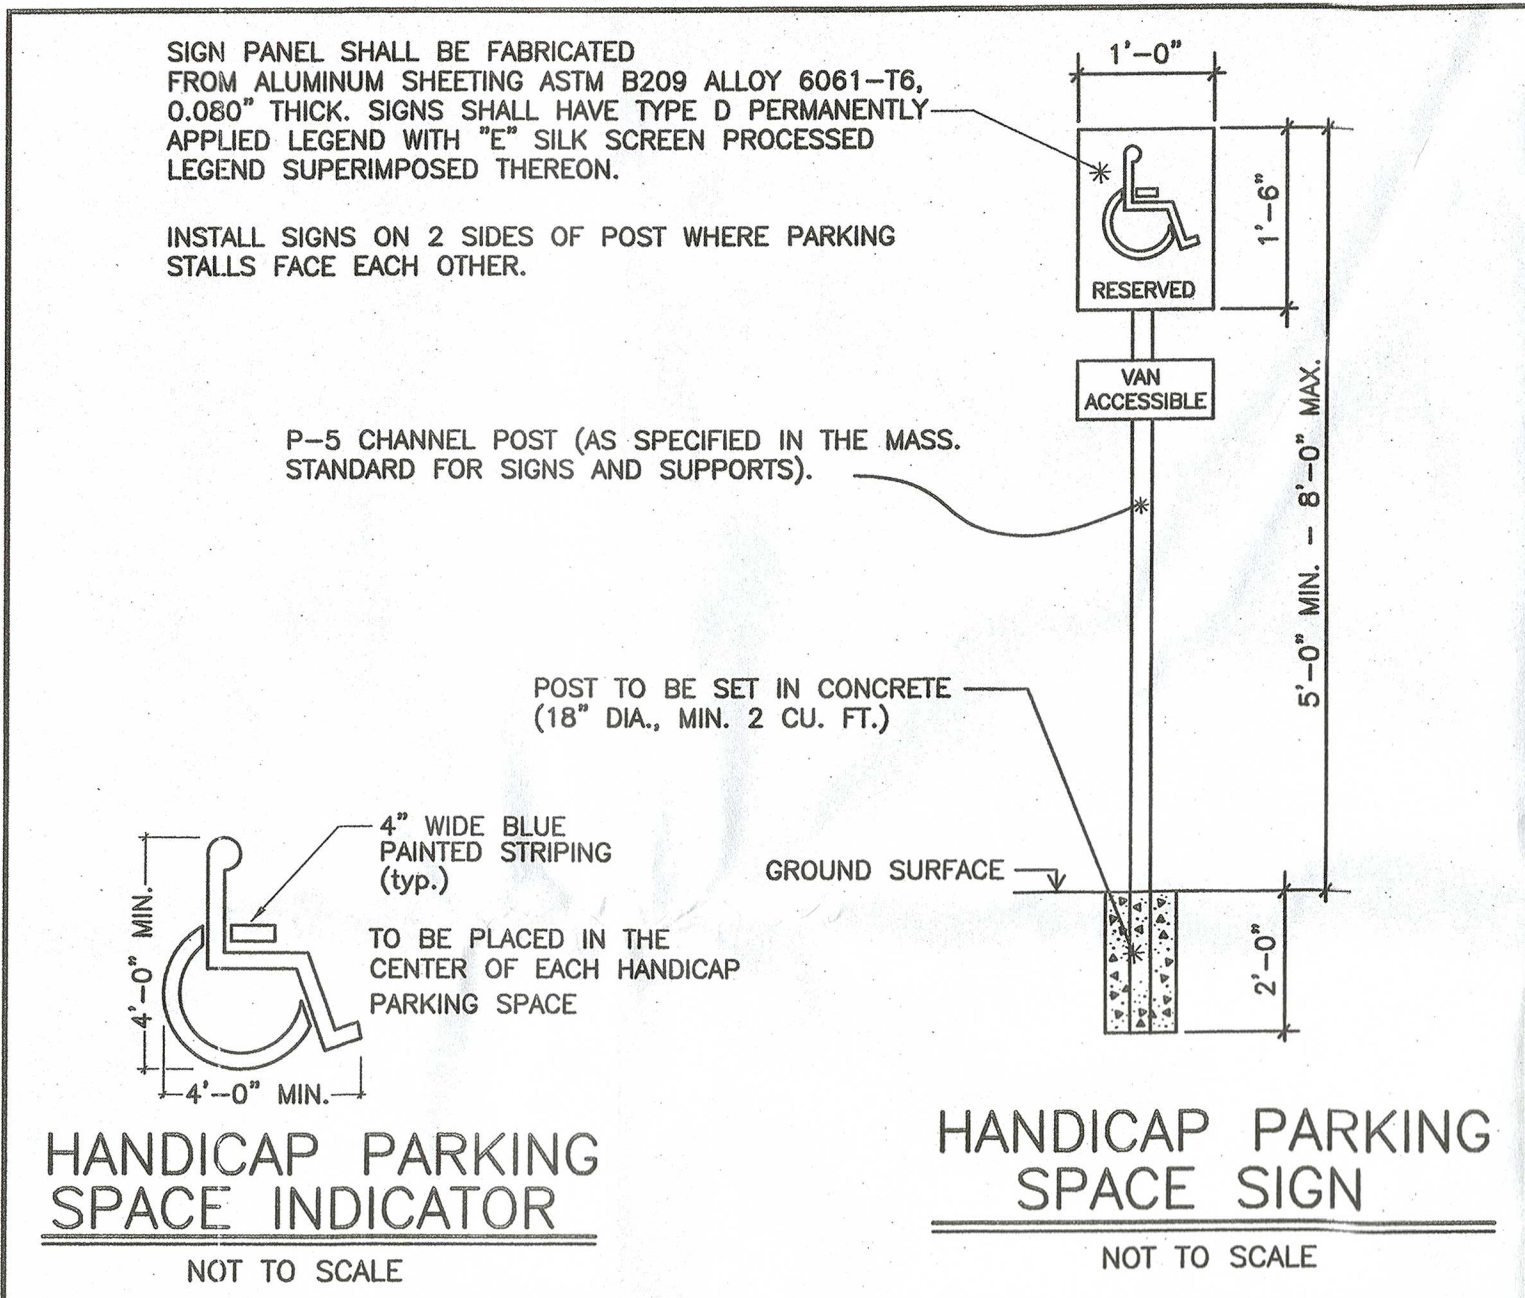

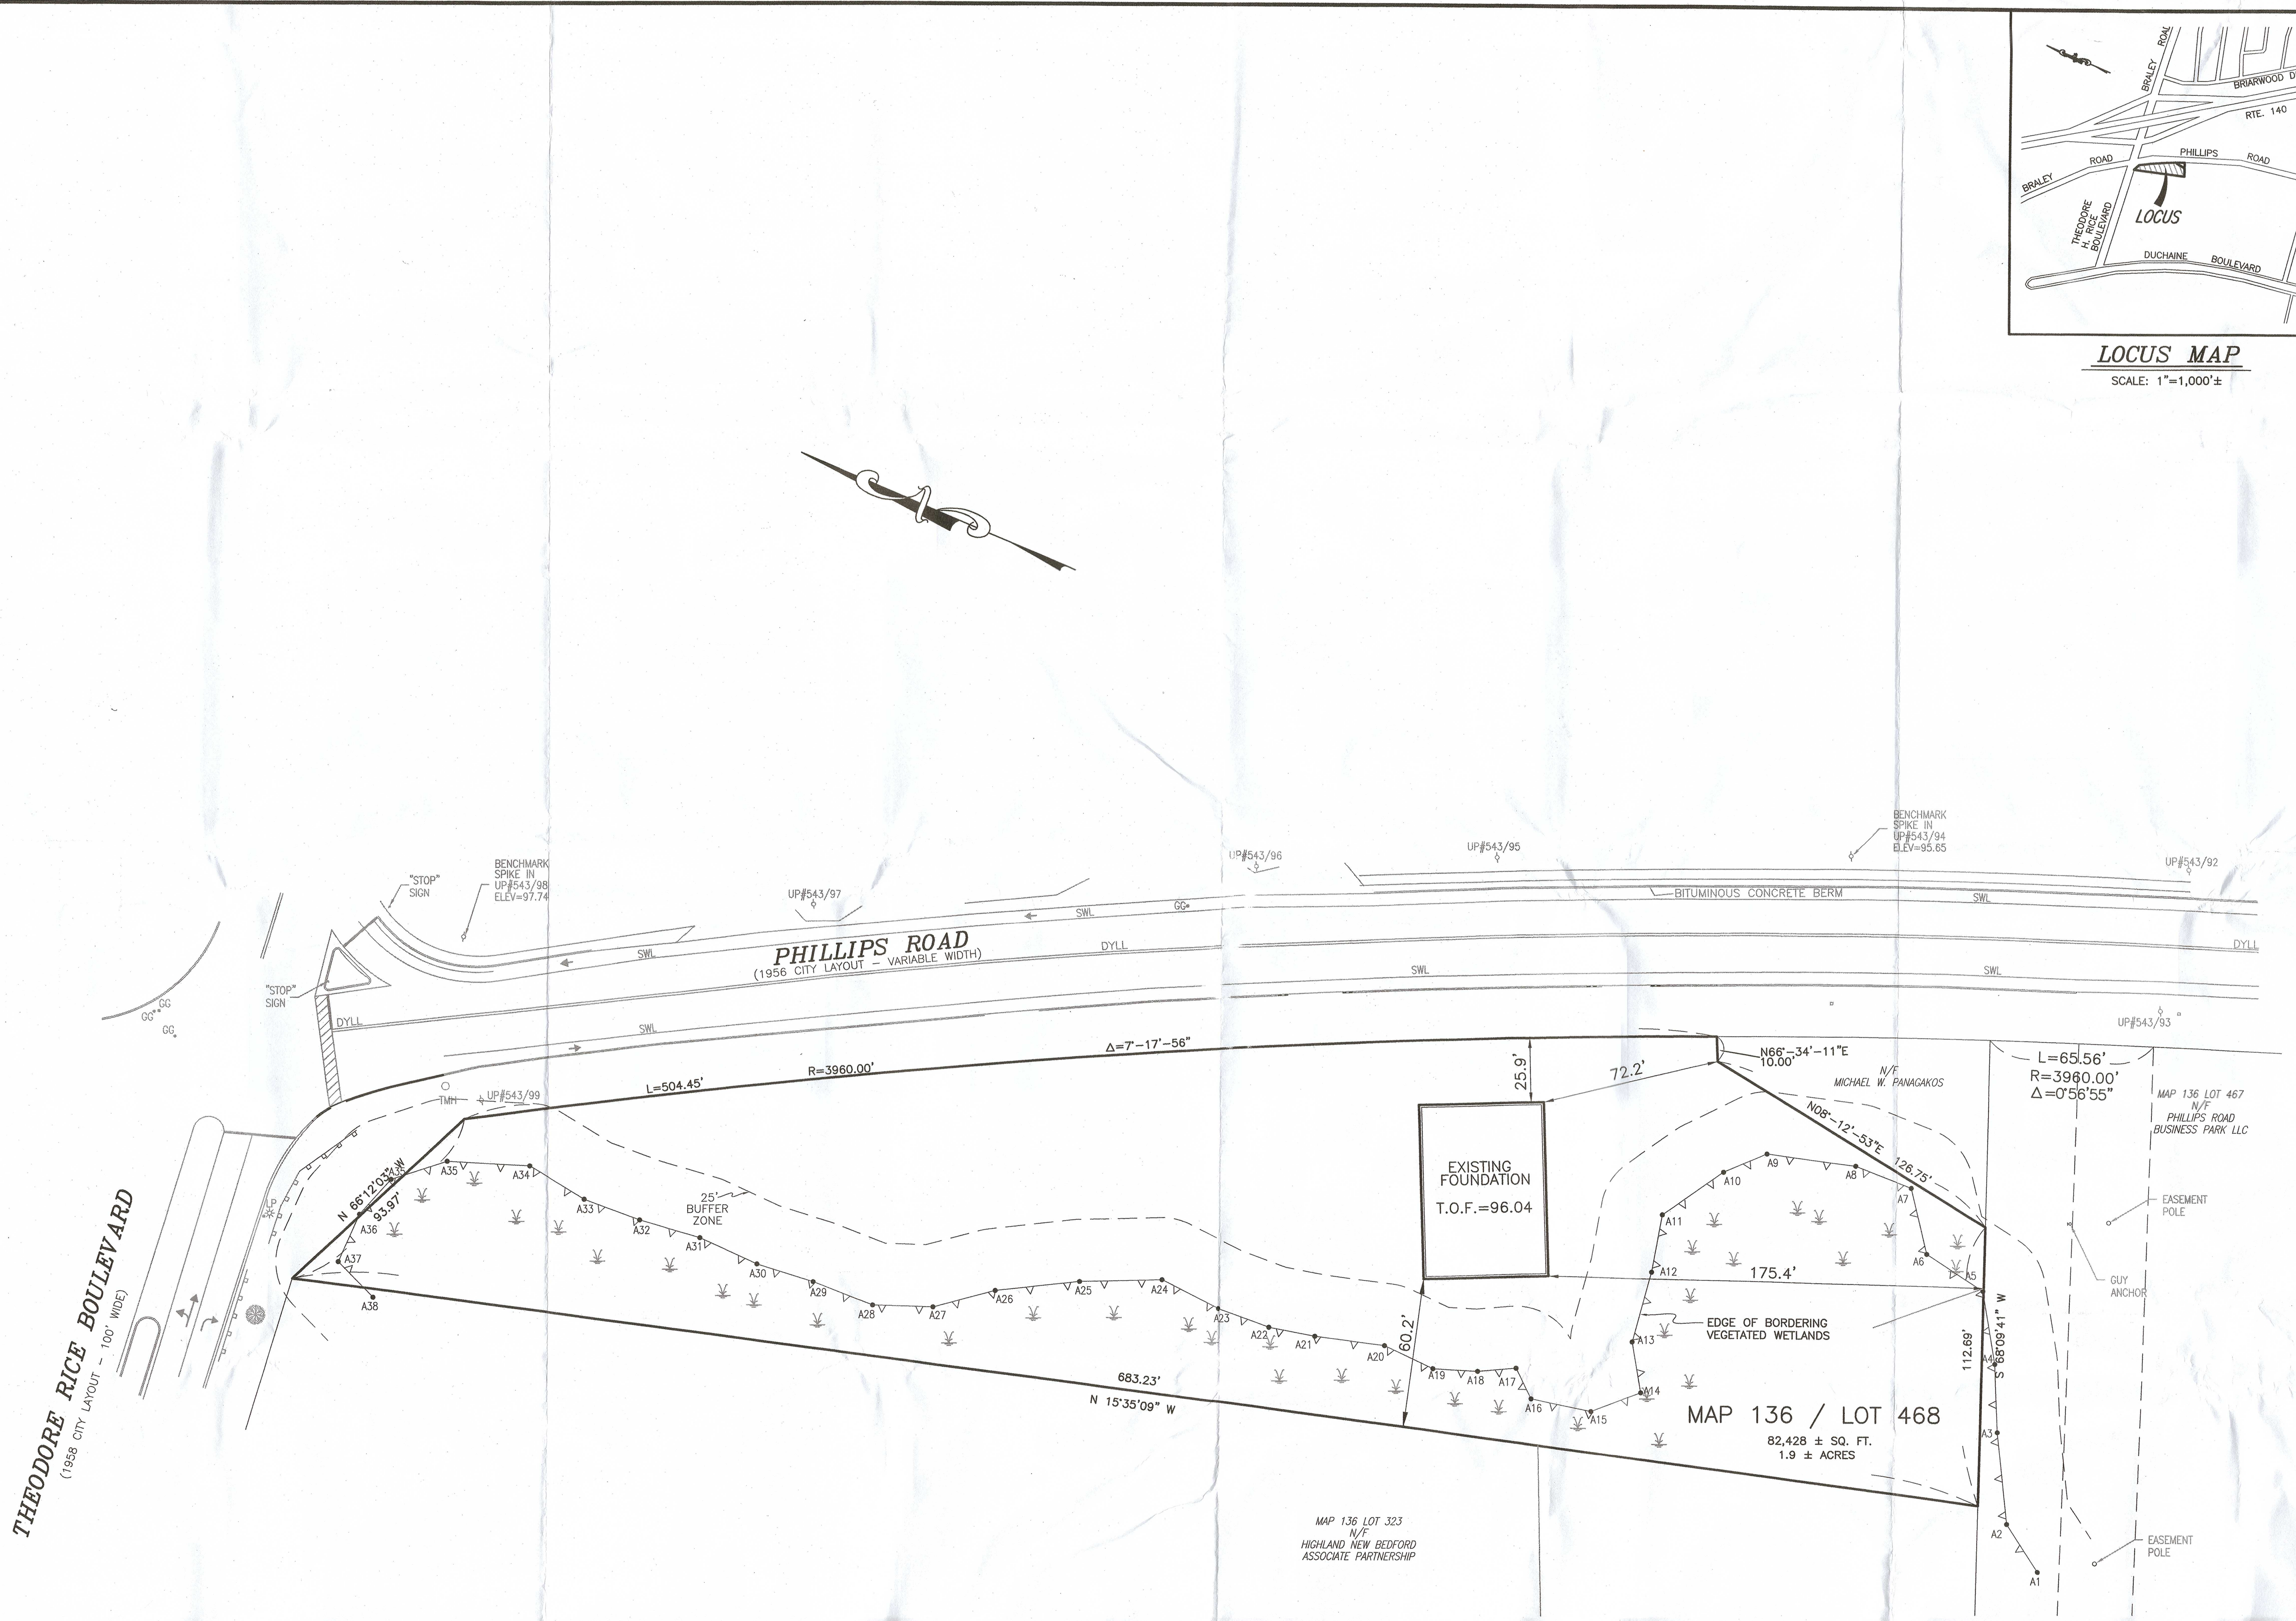

LOCUS MAP
SCALE: 1"=1,000'±

Scale:	Date	Revision	Description	Checked by	Approved by
1"=30'					
Scale: JULY 27, 2022					
Drawn: DJF					
SDG					
Approved: SDG					
Sheets 1 of 1					
Drawn by: DJF					
Approved by: FAB					

CEE

Civil & Environmental Consultants, Inc.
31 Bushy Road, Suite 202
Stoughton, MA 01972
Ph: 774.501.2176 Fax: 774.501.2698
www.cecinc.com