

## Record of Water Service Connection

PROJECT: Lead Service Line Replacement Program , Phase 1 New Bedford, MA

STREET: Smith Street

HOUSE No: 109

Contractor: P. Gioioso & Sons, Inc. Hyde Park, MA

Date : 3/26/2020

Type: copper

Diameter (in): 1

Distance from main to curb stop (ft): 18.8

Water Pressure (PSI) 55

Distance curb stop to meter (ft): 14

Distance from curb face to curb stop (ft): 2.7

Depth of Service (ft): 4.0

Total length of new pipe installed (ft): 27

Curb Stop Replaced: yes

Size (in): 1


Corporation Replaced: yes

Size (in): 1

Ball Valve Replaced: no

Size (in): 0.75

Ties:

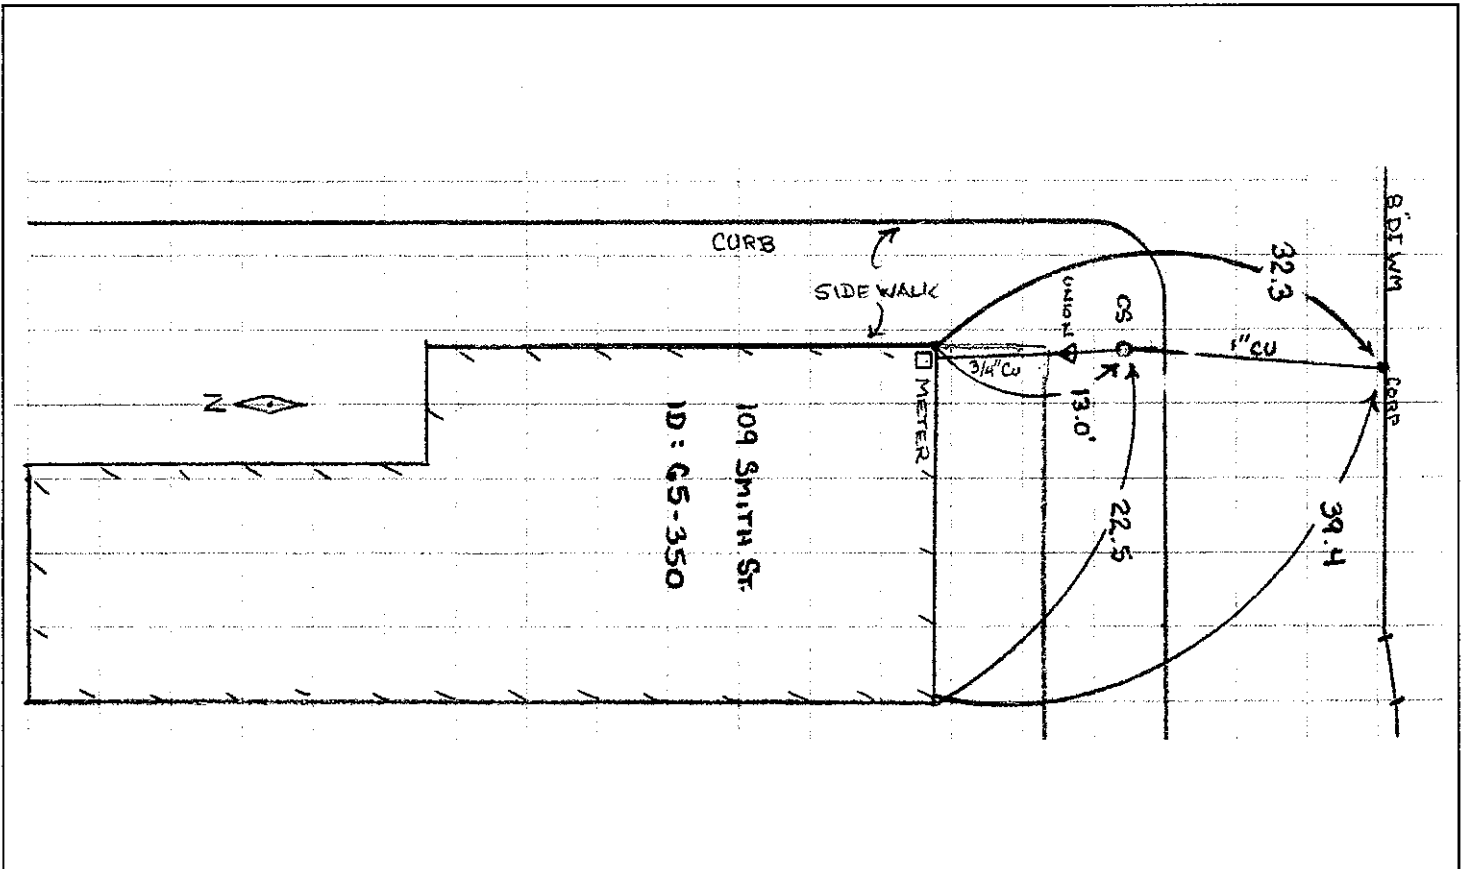

Remarks:

1-3/4" union installed where shown