

Record of Water Service Connection

PROJECT: Lead Service Line Replacement Program , Phase 1 New Bedford, MA

STREET: Campbell Street

HOUSE No: 113

Contractor: P. Gioioso & Sons, Inc. Hyde Park, MA

Date : 3/23/2020

Type: copper Diameter (in): 1

Distance from main to curb stop (ft): 19.6 Water Pressure (PSI) 55

Distance curb stop to meter (ft): 14

Distance from curb face to curb stop (ft): 3.5

Depth of Service (ft): 4.5


Total length of new pipe installed (ft): 33.6

Curb Stop Replaced: yes Size (in): 1

Corpration Replaced: yes Size (in): 1

Ball Valve Replaced: yes Size (in): 1

Ties:

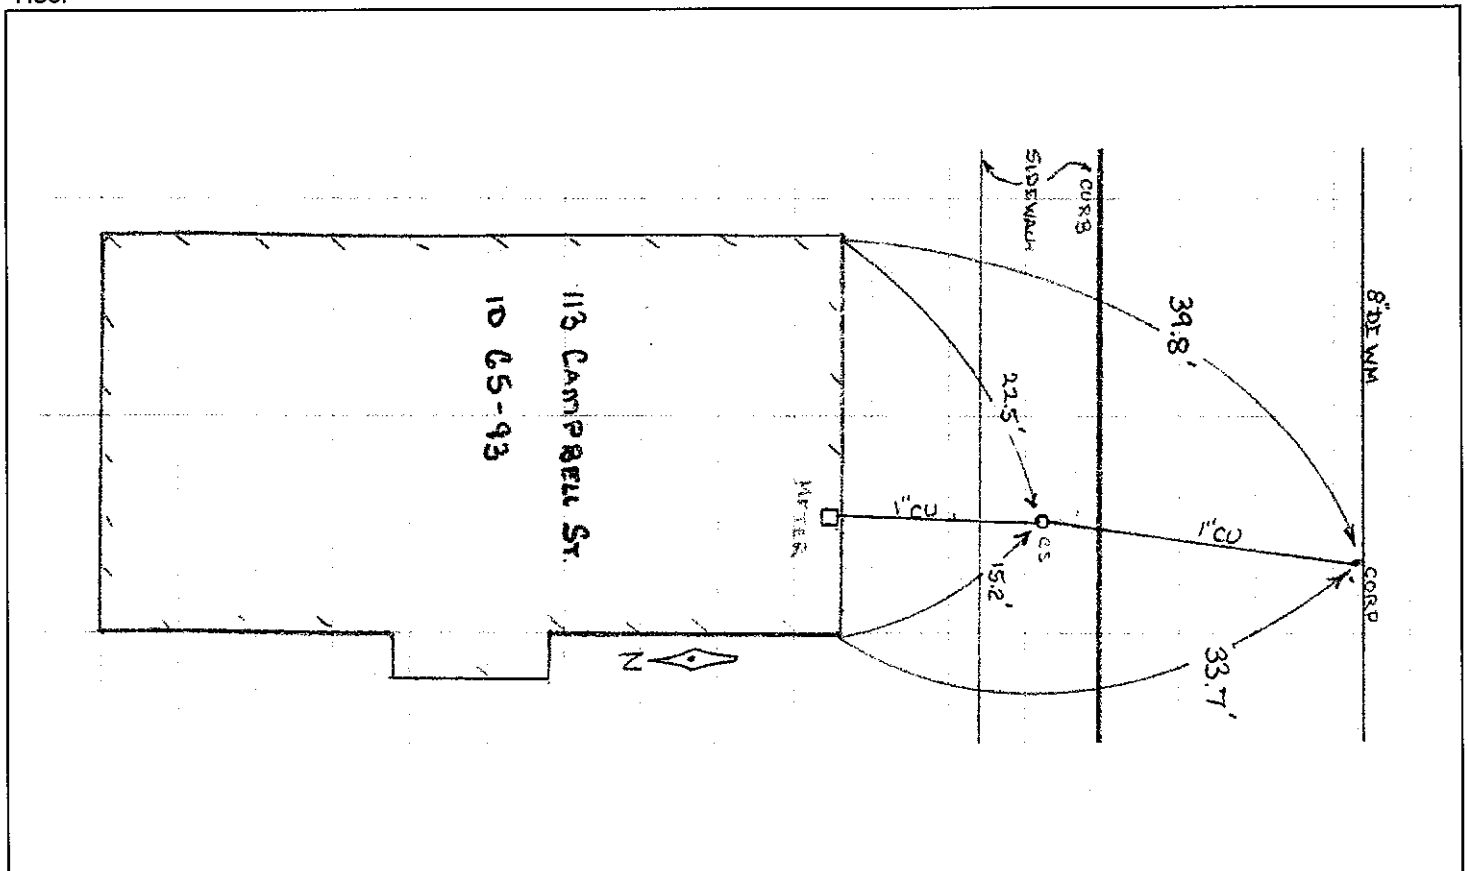

Remarks: