

Record of Water Service Connection

PROJECT: Lead Service Line Replacement Program , Phase 1 New Bedford, MA

STREET: Sycamore Street

HOUSE No: 85

Contractor: P. Gioioso & Sons, Inc. Hyde Park, MA

Date : 3/31/2020

Type: copper

Diameter (in):

1

Distance from main to curb stop (ft):

23

Water Pressure (PSI)

55

Distance curb stop to meter (ft):

10

Distance from curb face to curb stop (ft):

1.6

Depth of Service (ft):

3.9

Total length of new pipe installed (ft):

27

Curb Stop Replaced:

yes

Size (in):

1

Corpration Replaced:

yes

Size (in):

1


Ball Valve Replaced:

no

Size (in):

0.75

Ties:

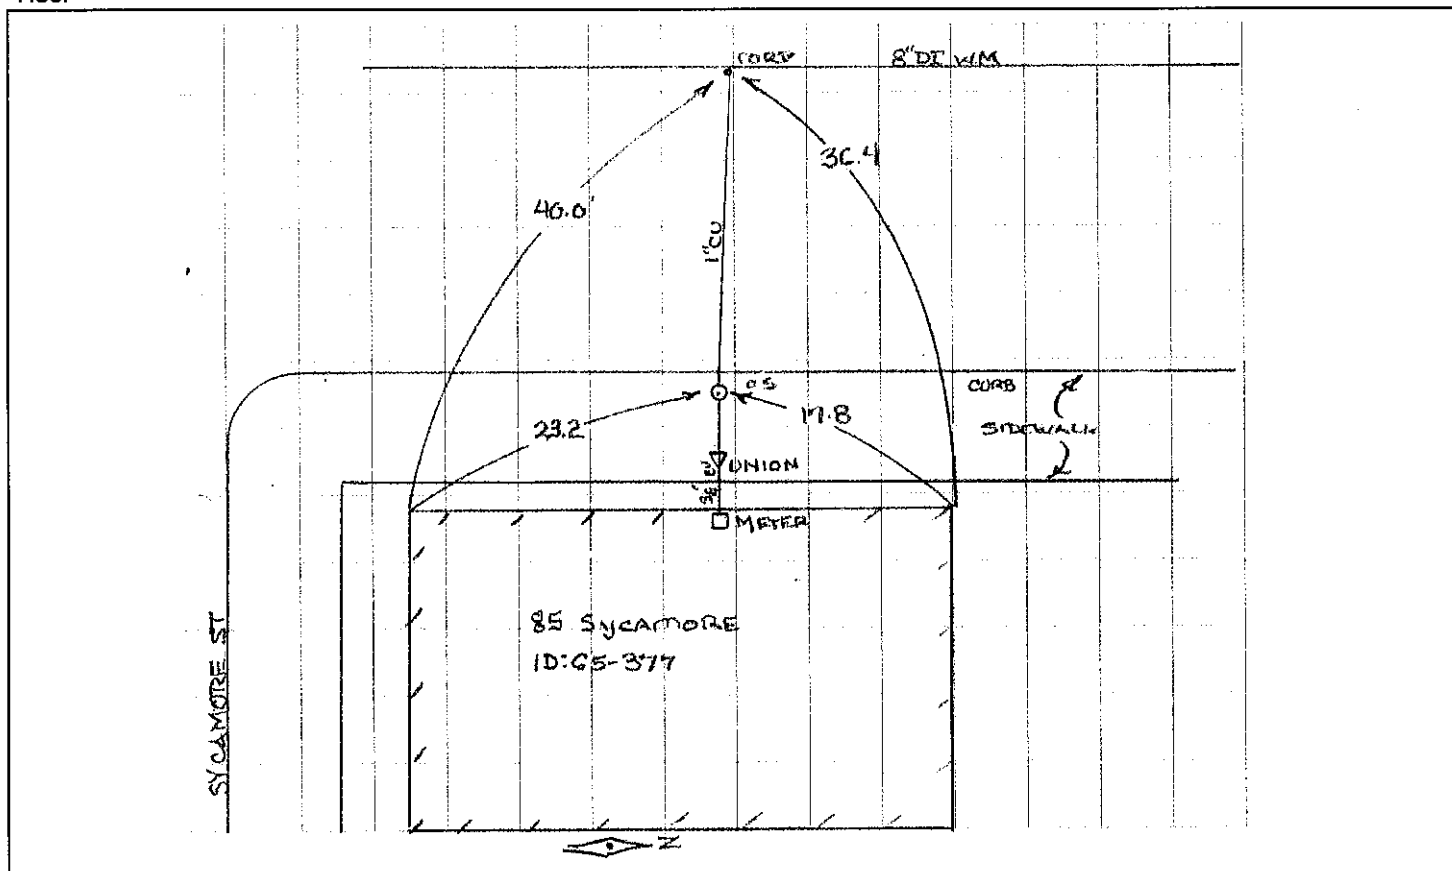

Remarks:

1-3/4" union installed where shown