

Record of Water Service Connection

PROJECT: Lead Service Replacement Program-Phase I, New Bedford, MA

STREET: County Street

HOUSE No: 59

Contractor: P Gioioso and Sons, Hyde Park, MA

Date: 8/6/2020

Type: Copper

Diameter (in):

1"

Distance from main to curb stop (ft):

6

Water Pressure (PSI)

100

Distance curb stop to meter (ft):

10

Distance from curb face to curb stop (ft):

1.8

Depth of Service (ft):

4.0

Total length of new pipe installed (ft):

4

Curb Stop Replaced:

yes

Size (in):

1

Corporation Replaced:

yes

Size (in):

1


Ball Valve Replaced:

no

Size (in):

3/4

Ties:

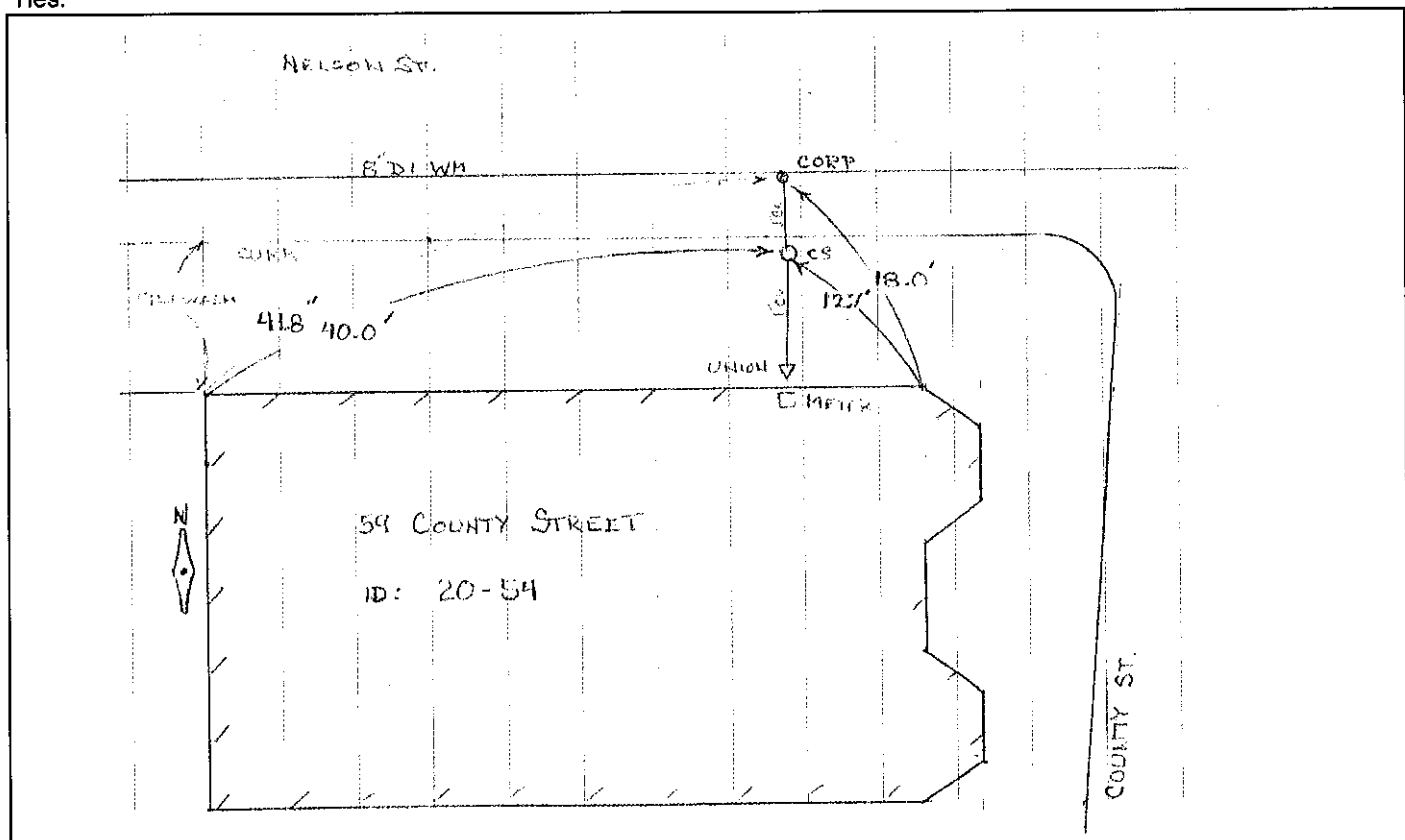

Remarks:

1-3/4" union installed where shown