

Record of Water Service Connection

PROJECT: Lead Service Replacement Program-Phase I, New Bedford, MA

STREET: Nelson Street

HOUSE No: 92

Contractor: P Gioioso and Sons, Hyde Park, MA

Date: 7/27/2020

Type: Copper

Diameter (in):

1"

Distance from main to curb stop (ft):

6

Water Pressure (PSI)

100

Distance curb stop to meter (ft):

13

Distance from curb face to curb stop (ft):

1.7

Depth of Service (ft):

4.1

Total length of new pipe installed (ft):

12.4

Curb Stop Replaced: yes

Size (in):

1

Corporation Replaced: yes

Size (in):


1

Ball Valve Replaced: no

Size (in):

3/4

Ties:

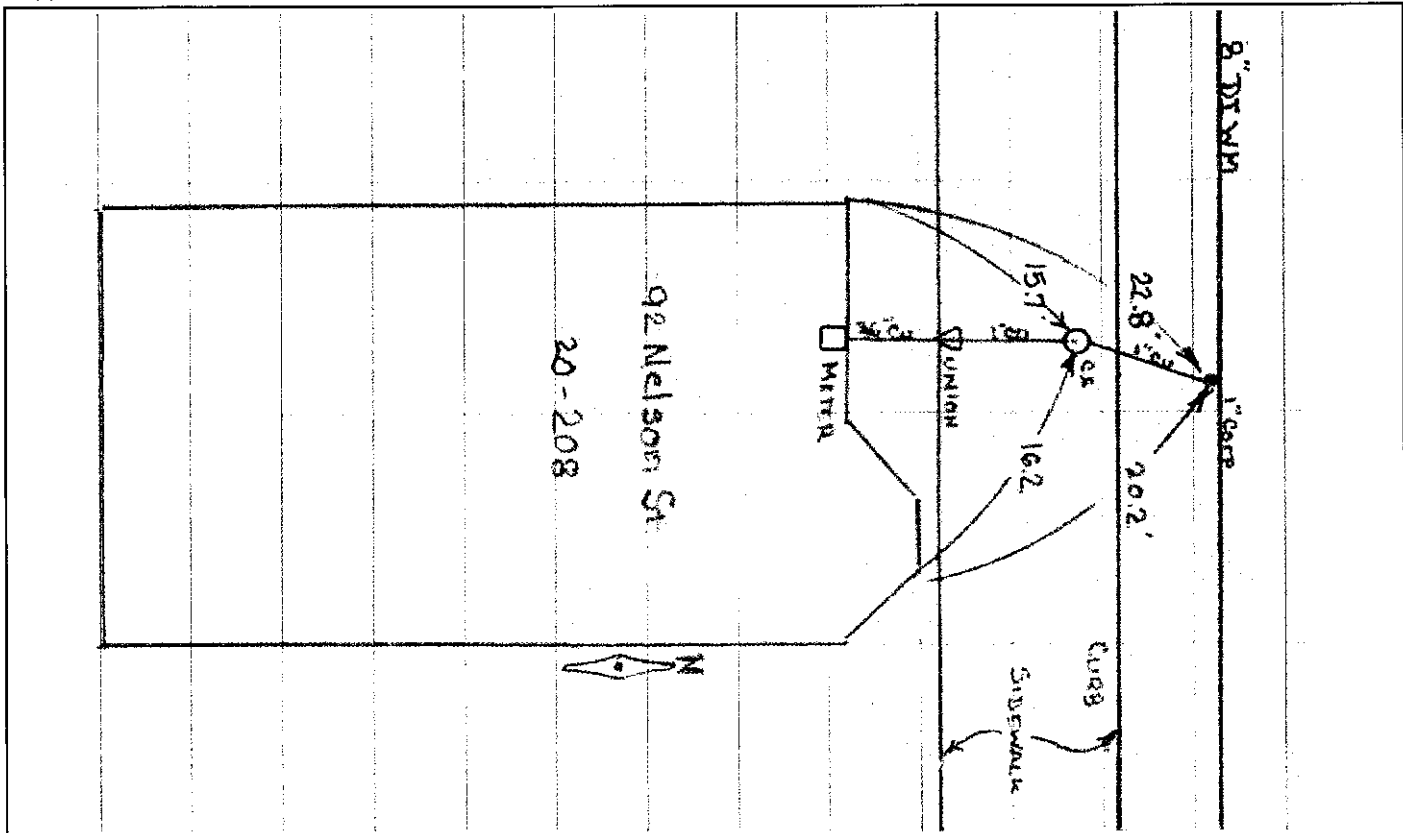

Remarks:

1-3/4" union installed where shown