

## Record of Water Service Connection

PROJECT: Lead Service Replacement Program - Phase I, New Bedford, MA

STREET: Nelson Street

HOUSE No: 99

Contractor: P Gioioso and Sons, Hyde Park, MA

Date: 7/27/2020

Type: Copper

Diameter (in):

1

Distance from main to curb stop (ft):

27.8

Water Pressure (PSI)

100

Distance curb stop to meter (ft):

14.3

Distance from curb face to curb stop (ft):

1.3

Depth of Service (ft):

4.3

Total length of new pipe installed (ft):

42.1

Curb Stop Replaced:

yes

Size (in):

1

Corporation Replaced:

yes

Size (in):

1


Ball Valve Replaced:

yes

Size (in):

1

Ties:

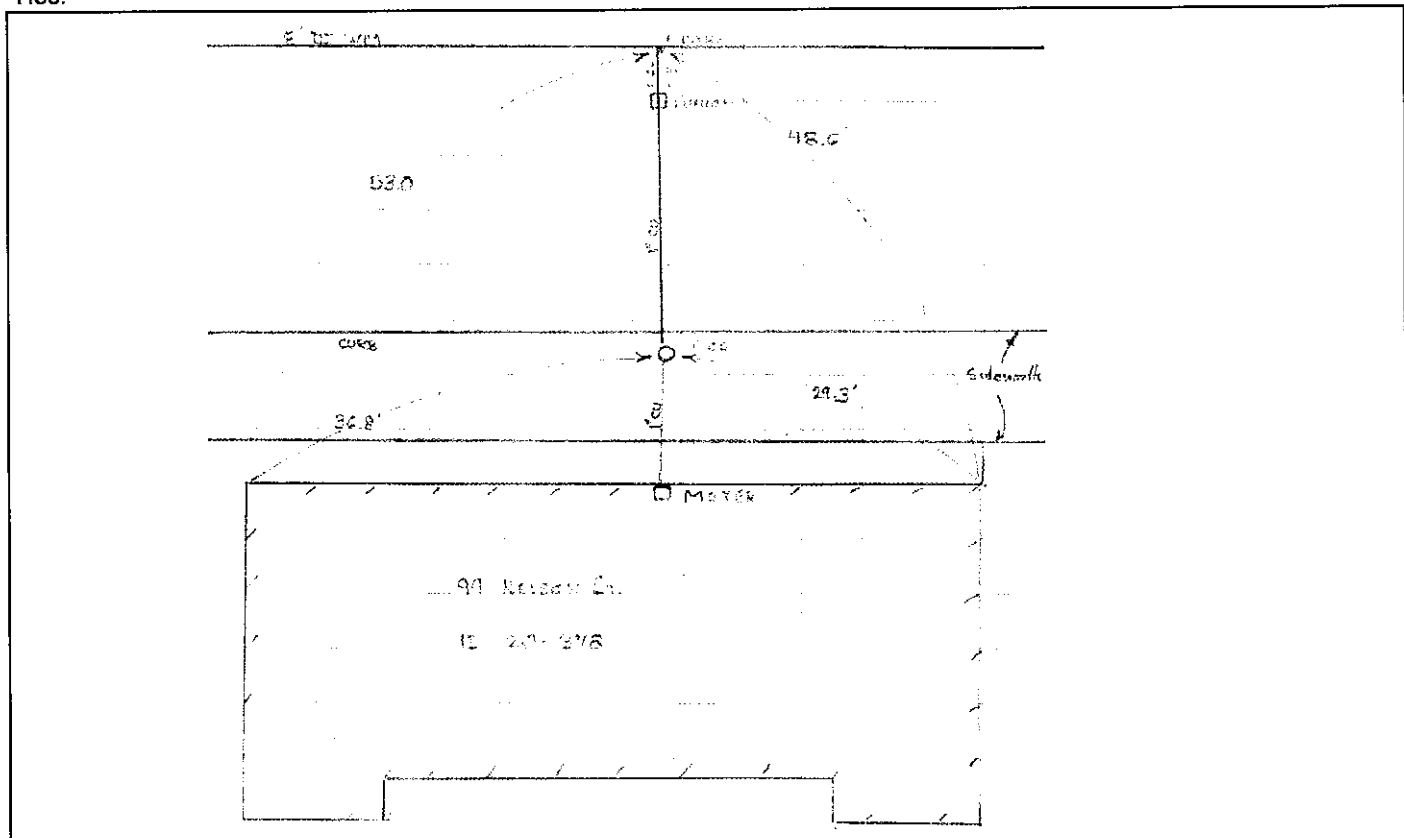

Remarks:

1" union installed where shown