

APPLICATION No.: 11560

TAP CLEARED

LOCATION: 162 Division St

DATE BEF. AFT. REMARKS

OWNER:

04/13/2006

31-313

MEASURES: November 27, 1906

W X County St 569.2 ft

N X S line Division St 8.0 ft

W X E line House 3.2 ft

1" Copper Service

08/08/2019 Lead Service Line Replacement Program  
phase 1, contractor p. gioioso & son

Type CU, Diameter 1in, Water pressure 90

Distance from main to curb stop (ft) 8

Distance from curb stop to meter (ft) 15

Distance from curb face to curb stop (ft) 1.7

Depth of service (ft) 3.5

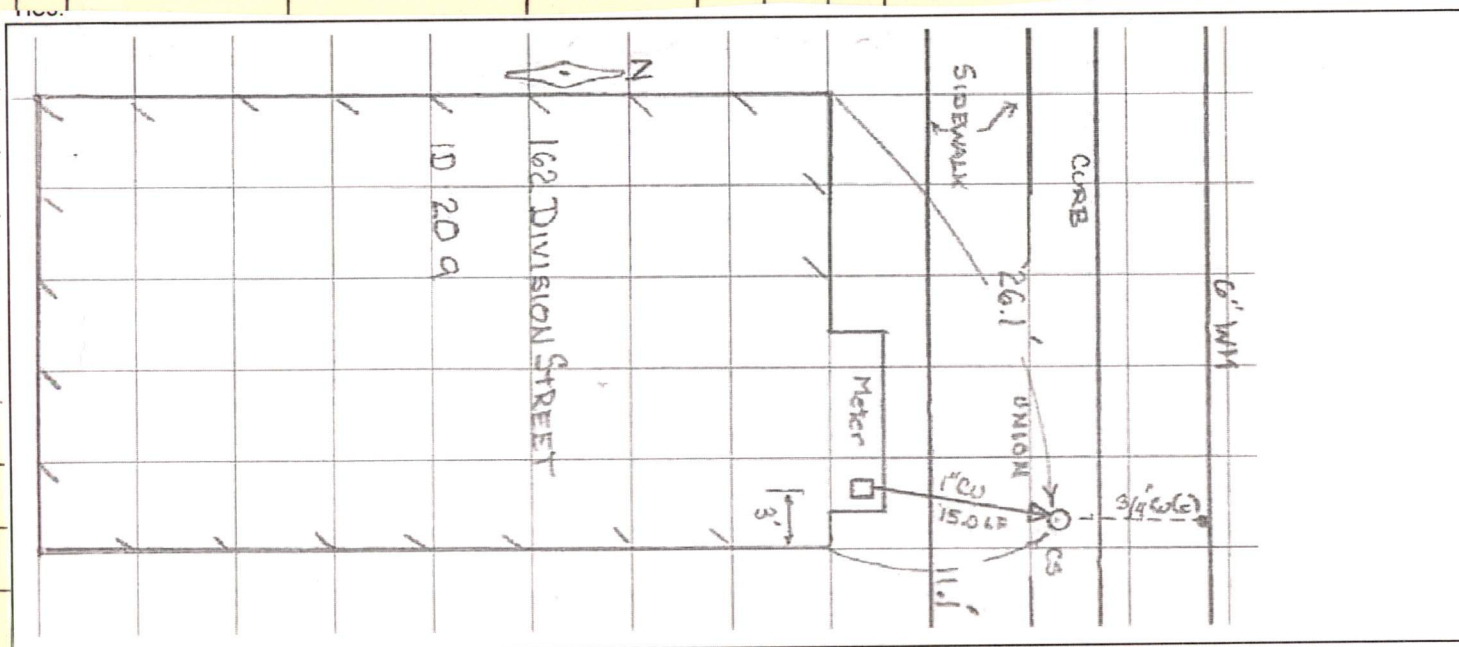
Total length of new pip installed (ft) 15

Curb stop replaced: no size 3/4"

Corporation replaced: no size 3/4"

Ball valve replaced: yes size 1"

Remarks: 1-3/4" union installed 1ft outside curb  
stop

[illegible][illegible]