

APPLICATION No.: 13208

LOCATION: 11 Oak St

TAP CLEARED

OWNER:

2/29/80 Ream

31-313

MEASURES:

March 15, 1910

W X Dartmouth St

104.8 ft

S X N Line Oak St

6.5 ft

E X W Line House

5.0 ft

1" Copper Service

06/26/2018 Lead Service Replacement Program

Phase 1, Contractor P Gioioso & Son

Type CU, Diameter 1in, Water pressure 70

Distance from main to curb stop (ft) 19.2

Distance from curb stop to meter (ft) 17.2

Distance from curb face to curb stop (ft) 1.5

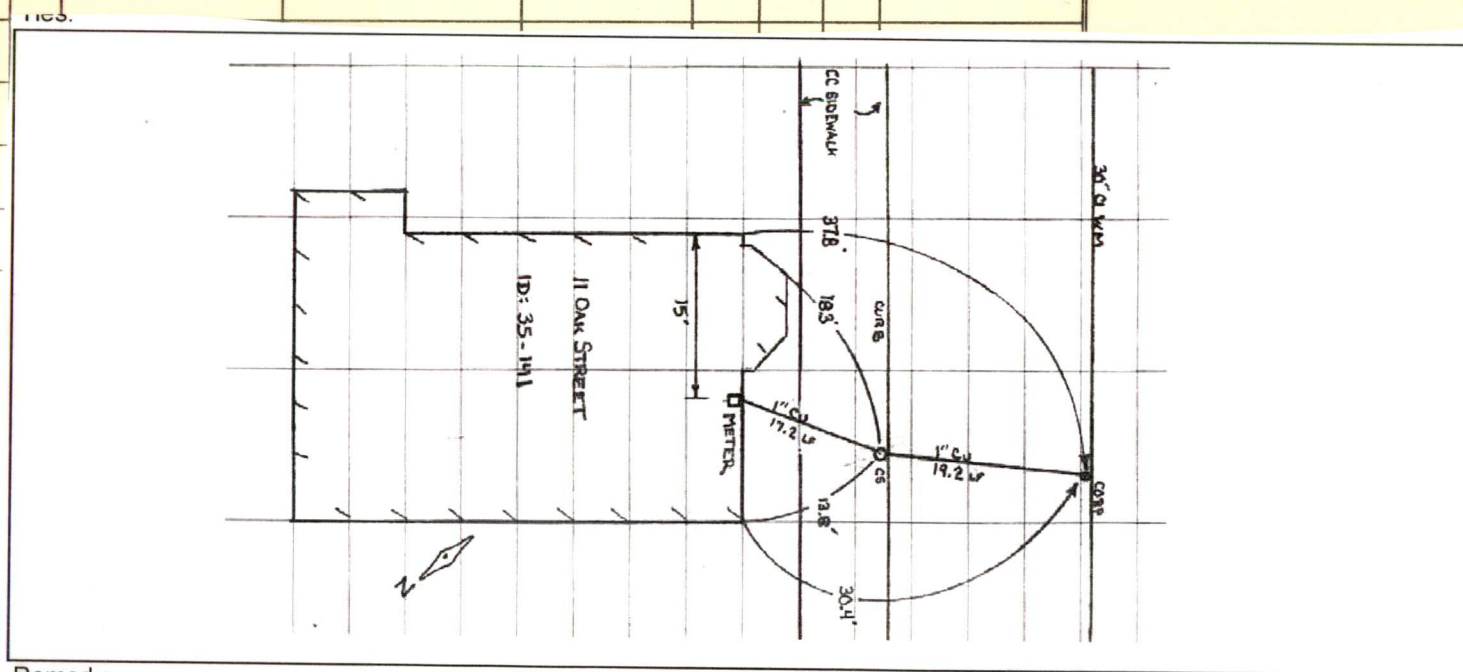
Depth of service (ft) 3.7

Total length of new pipe installed (ft) 36.4

Curb stop replaced: Yes size 1"

Corporation replaced: Yes size 1"

Ball valve replaced: Yes size 1"

[illegible]

Remarks: