

APPLICATION No.: 16069

LOCATION: 201 - 203 Whitman St

TAP CLEARED

OWNER: _____

31-313

MEASURES: E X Bowditch 220.6 ft
S X N Whitman St 8.0 ft
E X W House 10.0 ft

1" Copper Service 4/25/2018
Lead Service Line Replacement Program
Phase 1, Contractor P Gioioso & Son
Type CU, Diameter 1in, Water pressure 60
Distance from main to curbstop (ft) 20
Distance curb stop to meter (ft) 23.3
Distance from curb face to curb stop (ft) 2
Depth of service (ft) 4
Total length of new pipe installed (ft) 23.3
Curb stop replaced: Yes size 1"
Corporation replaced: Yes size 1"
Ball valve replaced: No size 3/4"
Remarks: 3/4-1" union installed 1.0' from
curb stop

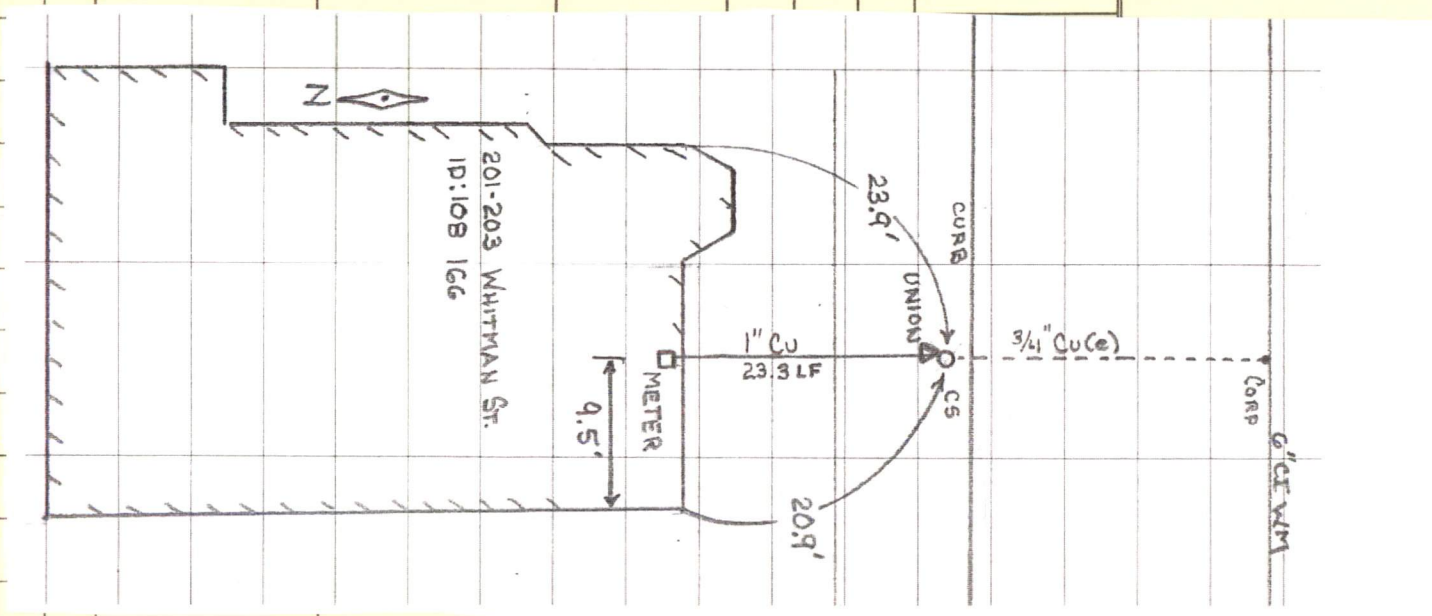
DATE

BEF.

AFT.

REMARKS

5/15/62 Ream

[illegible][illegible]