

APPLICATION No.: 17757

TAP CLEARED

LOCATION: 29-31 Branscomb St

OWNER: 

31-313

MEASURES:

W from Acushnet Ave 278.2'

S from N Line Branscomb St 8.1'

E from W line House 11.7'

1" COPPER SERVICE

12/10/19: Lead service line replacement program phase 1

TYPE: CU, Diameter 1", Water Pressure 95

Contractor: P. Gioioso & Sons

Distance from main to curb stop 21.4'

Distance curb stop to meter 24'

Distance from curb face to curb stop 1.4'

Depth of service 5.0'

Total length of new pipe installed 21.4'

Curb stop replaced: YES Size 1"

Corporation replaced: YES Size 1"

Ball Valve furnished NO: Size 3/4"

Remarks- 1-3/4" union installed where shown

DATE

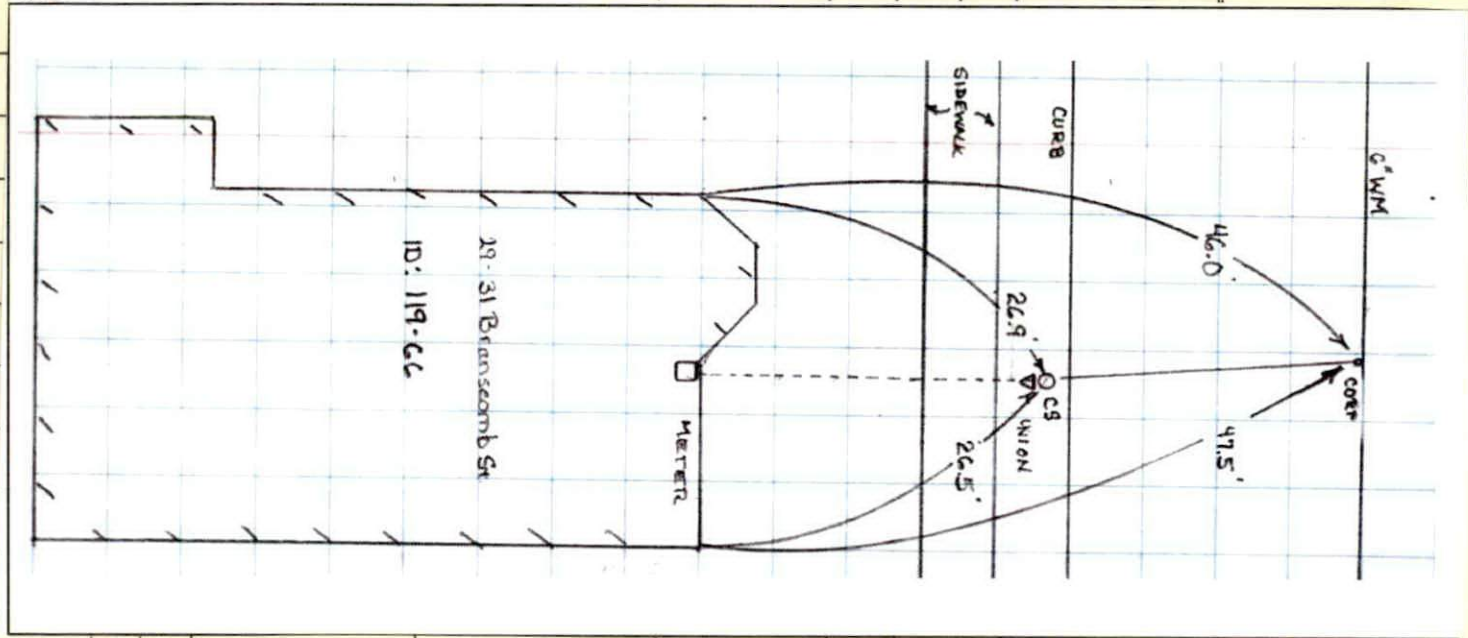
BEF.

AFT.

REMARKS

METER HISTORY								
DATE	SET OUT	SIZE	MAKE	NUMBER	READING	TEST		REMARKS
TCS.								

CHARGE OUTS

[illegible]