

APPLICATION No.: 19155

TAP CLEARED

LOCATION: 122 Clara St

OWNER:

31-313

MEASURES:

Jan. 19, 1923

E from Cleveland St 101.6 ft

N from S line Clara St 8.7 ft

W from E line House 16.3 ft

1" Copper Service

09/05/2019 Lead Service Line Replacement Program

Phase 1 Contractor P. Gioioso and Sons

Type: CU, Diameter (in) 1, Water Pressure 100

Distance from main to curb stop (ft) 10

Distance curb stop to meter (ft) 19.8

Distance from curb face to curb stop (ft) 2.1

Depth of service (ft) 4.3

total length of new pipe installed (ft) 19.8

Curb stop replaced: no, Size 3/4"

Corporation replaced: no, size 3/4"

Ball valve furnished: yes, size 1"

Remarks: 1-3/4" union installed where shown

DATE

BEF.

AFT.

REMARKS

1/18/00

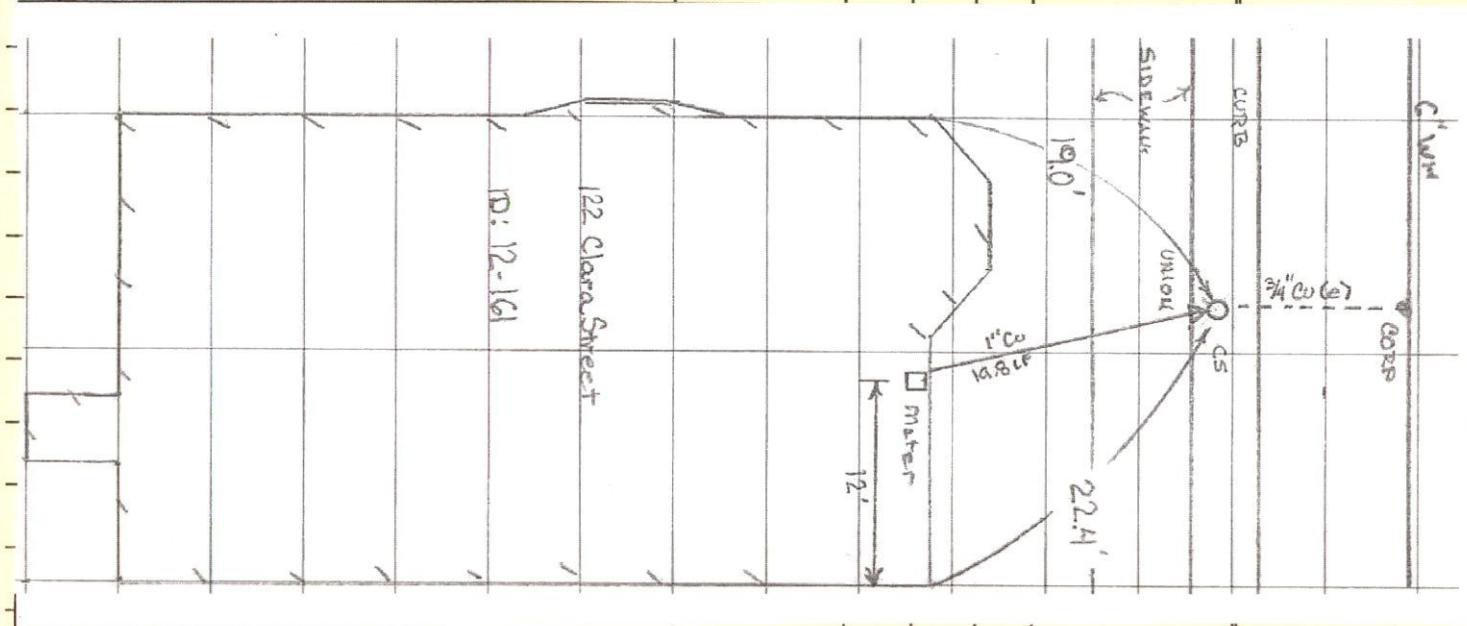
3-23 11:00

Tap reamed 5/8x3/4

03/23/01

[illegible]

### CHARGE OUTS

[illegible]