

APPLICATION No.: 21327

LOCATION: 39 Jouvette St

TAP CLEARED

OWNER:

31-313

MEASURES: April 10, 1928

W X County St 451.4 ft

S X N Line Jouvette St 8.3 ft

E X W Line House 2.0 ft

1" Copper Service

08/19/2019 Lead Service Replacement Program

Phase 1, Contractor P Gioioso & Son

Type CU, Diameter 1in, Water pressure 90

Distance from main to curb stop (ft) 24

Distance from curb stop to meter (ft) 19.3

Distance from curb face to curb stop (ft) 2.5

Depth of service (ft) 4.3

Total length of new pipe installed (ft) 19.3

Curb stop replaced: no size 3/4

Corporation replaced: no size 3/4

Ball valve replaced: yes size 1"

Remarks: 1 - 3/4 union installed where shown

DATE

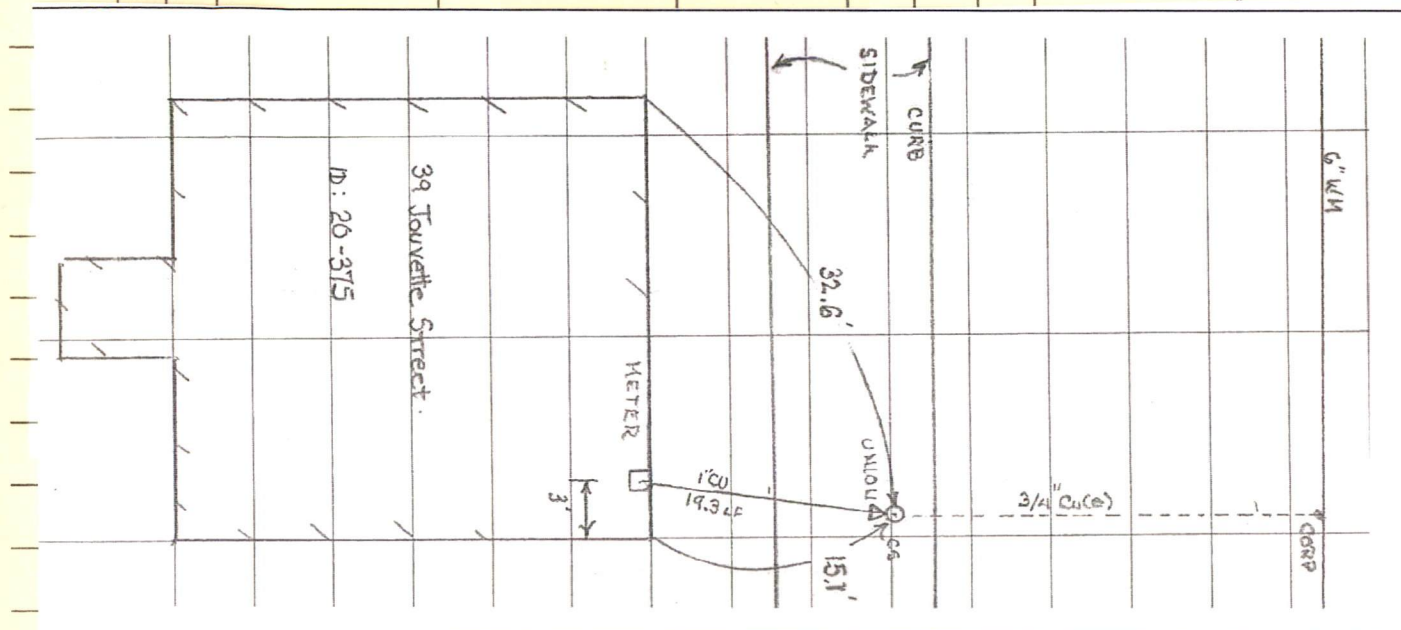
BEF.

AFT.

REMARKS

9/23/92 Ream

5/18/93

[illegible][illegible][illegible]