

APPLICATION No.: 22999

TAP CLEARED



LOCATION: 356 Davis St

OWNER:

31-313

MEASURES: 11/30/49

E X E line Church St 128.0 ft

N X S line Davis St 7.4 ft

W X E line House 13.0 ft

1" Copper Service

06/05/2018 Lead Service Line Replacement Program

Phase 1, P Gioioso & Son

Type CU, Diameter 1in Water pressure 70

Distance from main to curb stop (ft) 11.0

Distance from curb stop to meter (ft) 30.9

Distance from curb face to curb stop (ft) 3.0

Depth of service (ft) 4.8

Total length of new pipe installed (ft) 41.9

Curb stop replaced: yes size 1"

Corporation replaced: yes size 1"

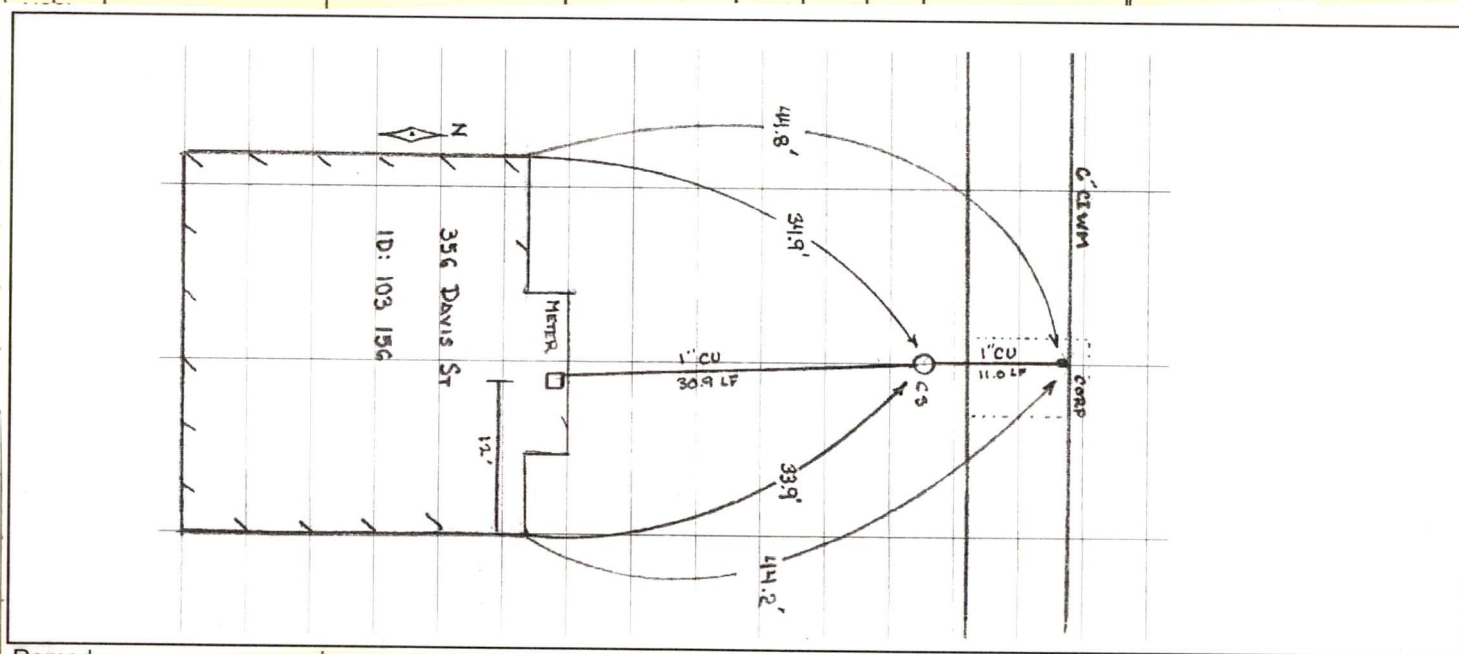
Ball valve furnished: yes size 1"

DATE

BEF.

AFT.

REMARKS

[illegible]

Remarks:

[illegible]