

APPLICATION No.: 2560

TAP CLEARED

LOCATION: 15 Bonney St

OWNER:

31-313

July 11, 1876

MEASURES:

N from Forest St 46.4'

E from W line Bonney St 6.6'

S from N line house 5.1'

1" COPPER SERVICE

8.21.2018: Lead service line replacement program  
phase 1: TYPE CU, Diameter 1:" Water Pressure 90

Contractor: P. Gioioso &amp; Sons

Distance from main to curb stop 7.5'

Distance curb stop to meter 13.2'

Distance from curb face to curb stop 1.8'

Depth of service 3.8'

Total length of new pipe installed 20.7'

Curb stop replaced: YES Size 1"

Corporation replaced: YES Size 1"

Ball Valve furnished: YES Size 1"

DATE


BEF.

AFT.

REMARKS

[illegible]

### CHARGE OUTS

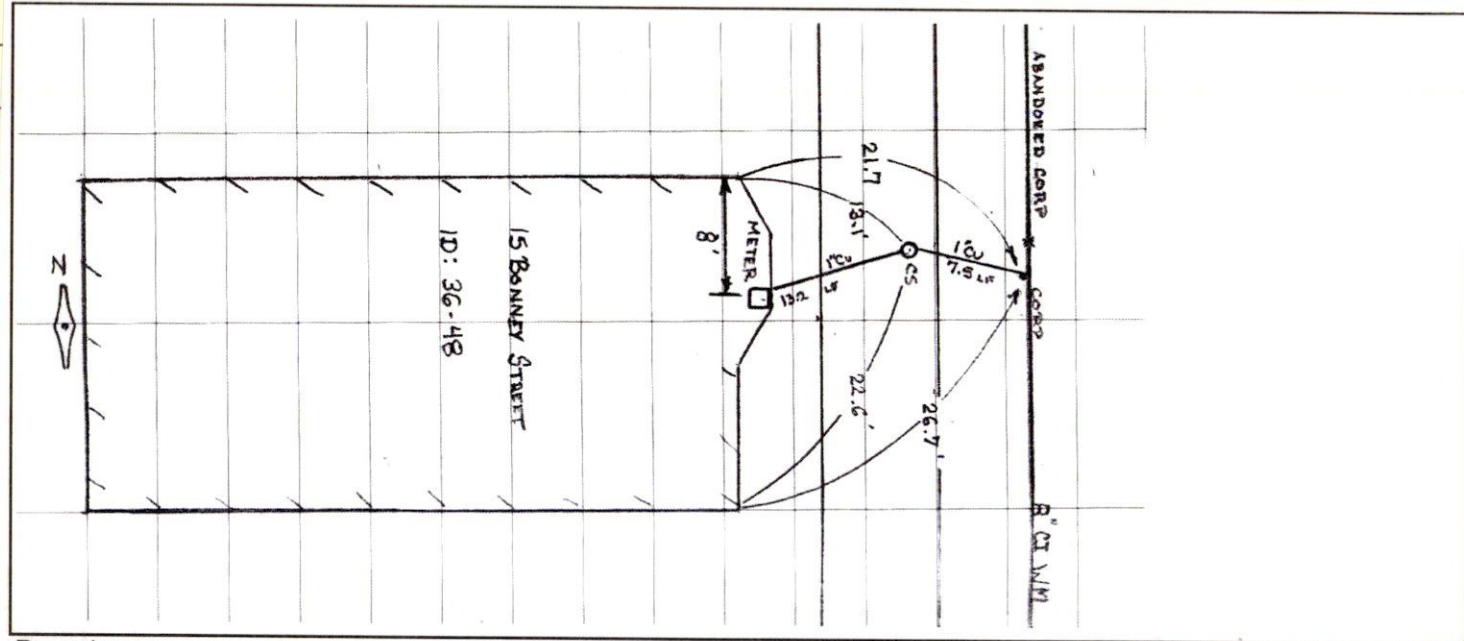

Demographic: