

APPLICATION No.: 3267

## TAP CLEARED

LOCATION: 23 Oak St

OWNER:

31-313

Nov. 27, 1878

MEASURES:

E X E Line Harrison St

16.9 ft

S X N Line Oak St

5.7 ft

1" Copper Service

06/25/2018 Lead Service Replacement Program

Phase 1, Contractor P Gioiso &amp; Son

Type CU, Diameter 1in, Water pressure 70

Distance from main to curb stop (ft) 19.1

Distance curb stop to meter (ft) 17.1

Distance from curb face to curb stop (ft) 1.5

Depth of service (ft) 4.5

Total length of new pipe installed (ft) 36.2

Curb stop replaced: Yes, size 1"

Corporation replaced: Yes, size 1"

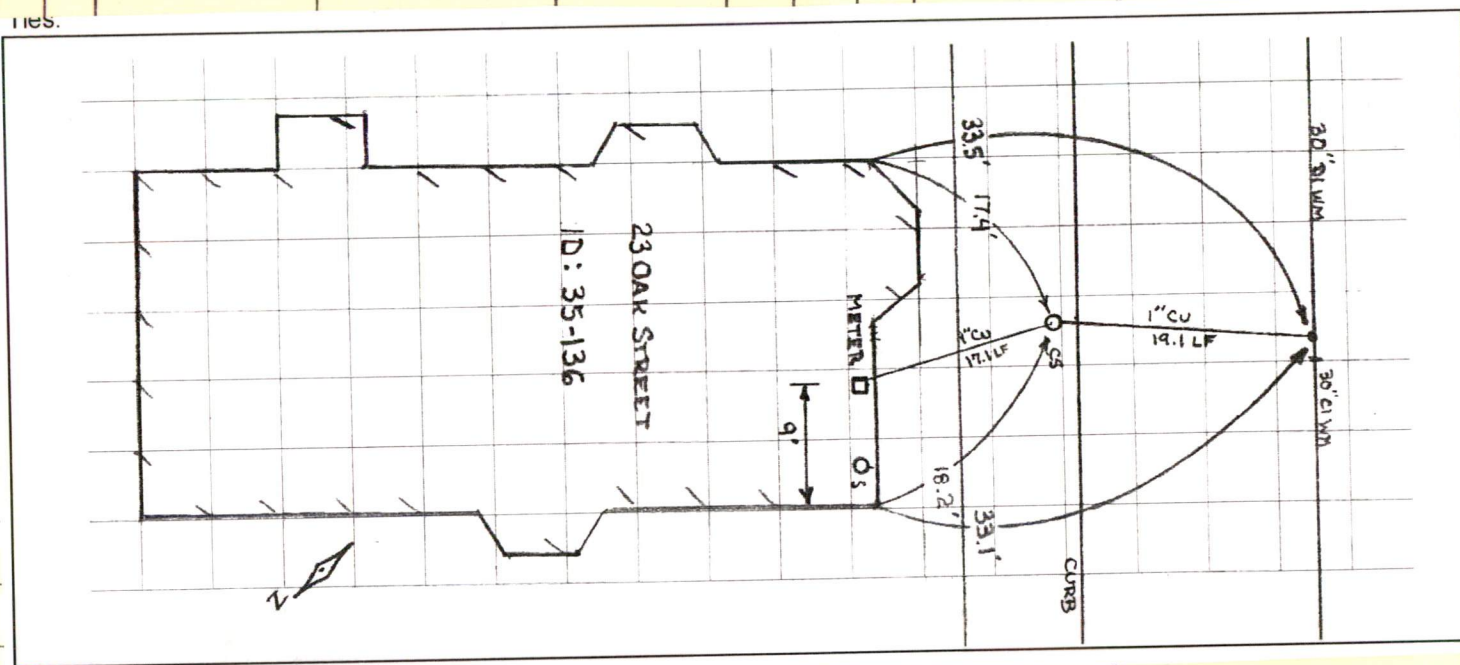
Ball valve furnished: Yes size 1"

DATE

BEF.

AFT.

REMARKS

[illegible]

Remarks:									