


METER HISTORY

CHARGE OUTS

DATE	SET	NUMBER	READING	TEST	REMARKS
------	-----	--------	---------	------	---------

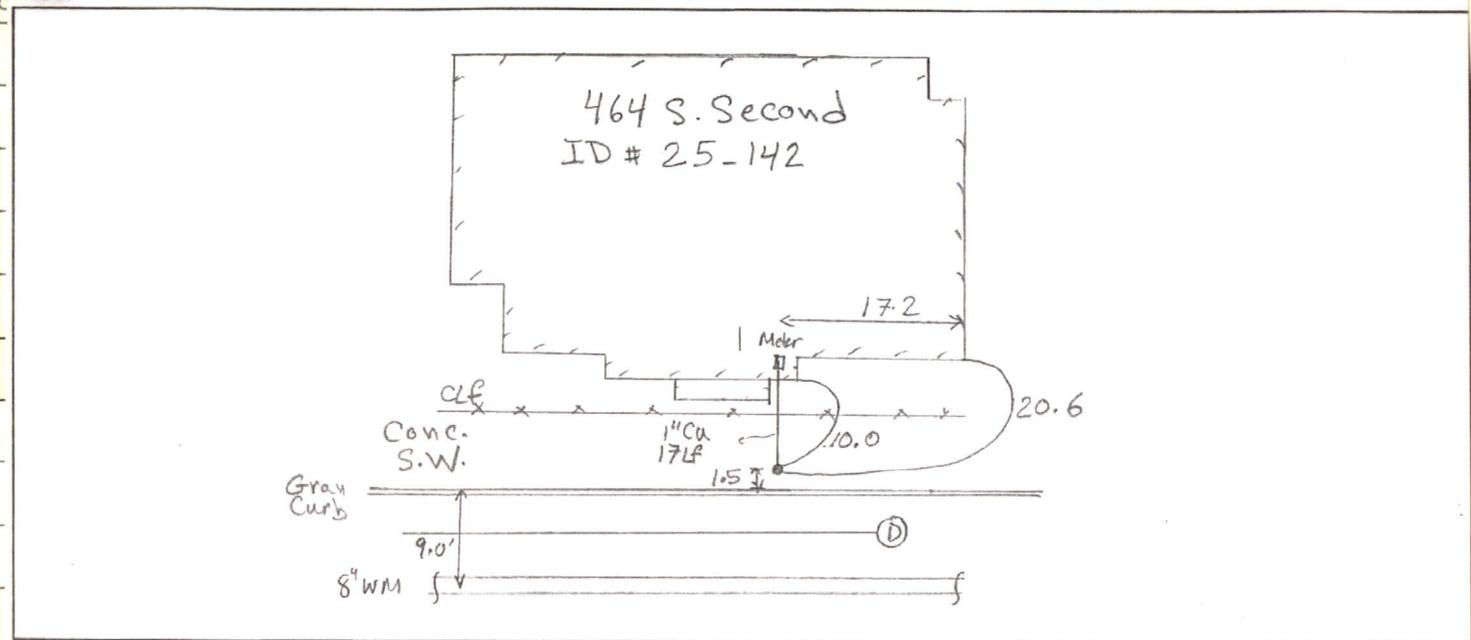

Remarks:

Curb stop on Rivet st
 1- 1" x 3/4" Union 1.0' outside curb stop
