

APPLICATION No.: 4068

LOCATION: 30 Oak St

TAP CLEARED

OWNER:

31-313

Oct. 14, 1881

MEASURES:

W X Harrison St

73.6 ft

N X S Line Oak St

6.8 ft

E X W Line House

2.4 ft

1" Copper Service

06/19/2018 Lead Service Line Replacement Program

Phase 1, Contractor P Gioioso & Son

Type CU, Diameter 1in, Water pressure 70

Distance from main to curb stop (Ft) 7.9

Distance from curb stop to meter (ft) 16.9

Distance from curb face to curb stop (ft) 1.5

Depth of service (ft) 4.3

Total length of new pipe installed (ft) 24.8

Curb stop replaced: Yes size 1"

Corporation replaced: Yes size 1"

Ball valve replaced: Yes size 1"

DATE

BEF.

AFT.


REMARKS

5/23/04 Ream

| METER HISTORY | | | | | | | | | |
|---------------|---------|-------|------|--------|---------|------|--|--|---------|
| DATE | SET OUT | SIZE | MAKE | NUMBER | READING | TEST | | | REMARKS |
| | | | | | | | | | |
| | | | | | | | | | |
| | | Ties: | | | | | | | |

CHARGE OUTS

Ties:

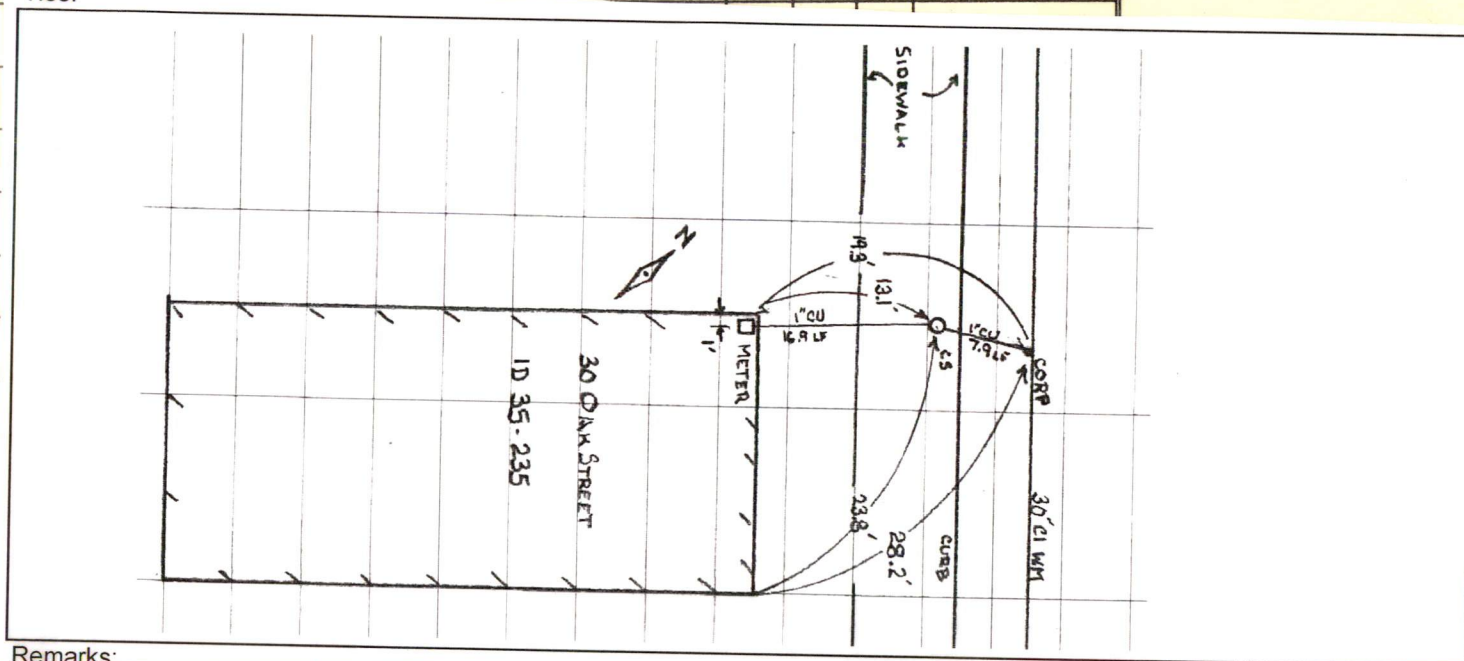

Remarks: