

APPLICATION No.: 4878

TAP CLEARED ✓

LOCATION: 349 Coffin Ave

OWNER: _____

31-313

MEASURES:

E from Oneko Ct 125.0 ft
S from N line Coffin Ave 6.5 ft
E from W line House 1.7 ft
1" Copper Service
07/17/2018 Lead Service Line Replacement
Program Phase 1 Contractor P Gioioso and Son
Type Cu, Diameter (in) 1, Water Pressure 80
Distance from main to curb stop (ft) 23.6
Distance curb stop to meter (ft) 16.6
Distance from curb face to curb stop (ft) 1.5
Depth of service (ft) 3.9
Total length of new pipe installed (ft) 40.2
Curb stop replaced: yes size 1"
Corporation replaced: Yes size 1"
Ball valve furnished: yes size 1"


DATE

BEF.

AFT.

REMARKS

[illegible]

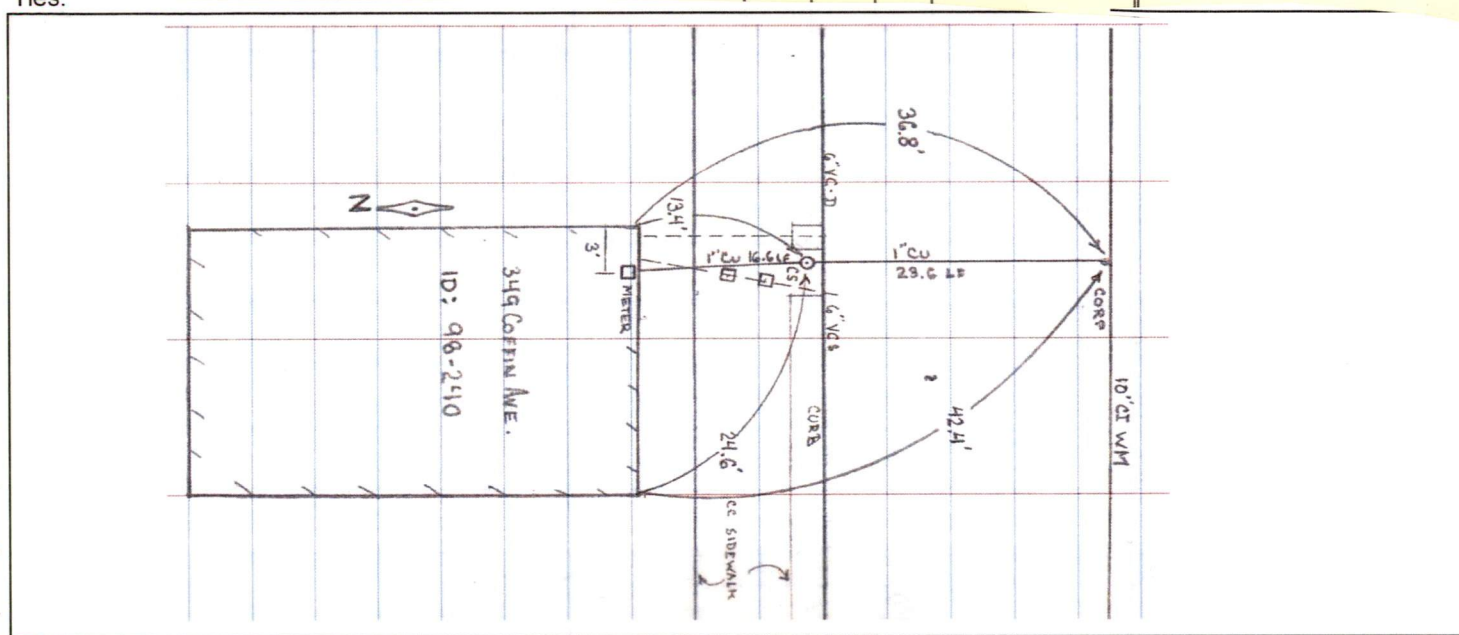

Domestic