

APPLICATION No.: 5669

TAP CLEARED

LOCATION: 40 Oak St

OWNER:


1/14/92 Ream

31-313

MEASURES: Oct. 13, 1887
E X Clay St 55.8 ft
N X S Line Oak St 6.7 ft
W X E Line House 12.7 ft
1" Copper Service
06/18/2018 Lead Service Replacement Program
Phase 1, Contractor P Gioioso & Son
Type CU, Diameter 1in, Water pressure 70
Distance from main to curb stop (ft) 7.6
Distance from curb stop to meter (ft) 17
Distance from curb face to curb stop (ft) 1.5
Depth of servie (ft) 1.5
Total length of new pipe installed (ft) 24.6
Curb stop replaced: Yes size 1"
Corporation replaced: Yes size 1"
Ball valve replaced: Yes size 1"

[illegible]

Lies:

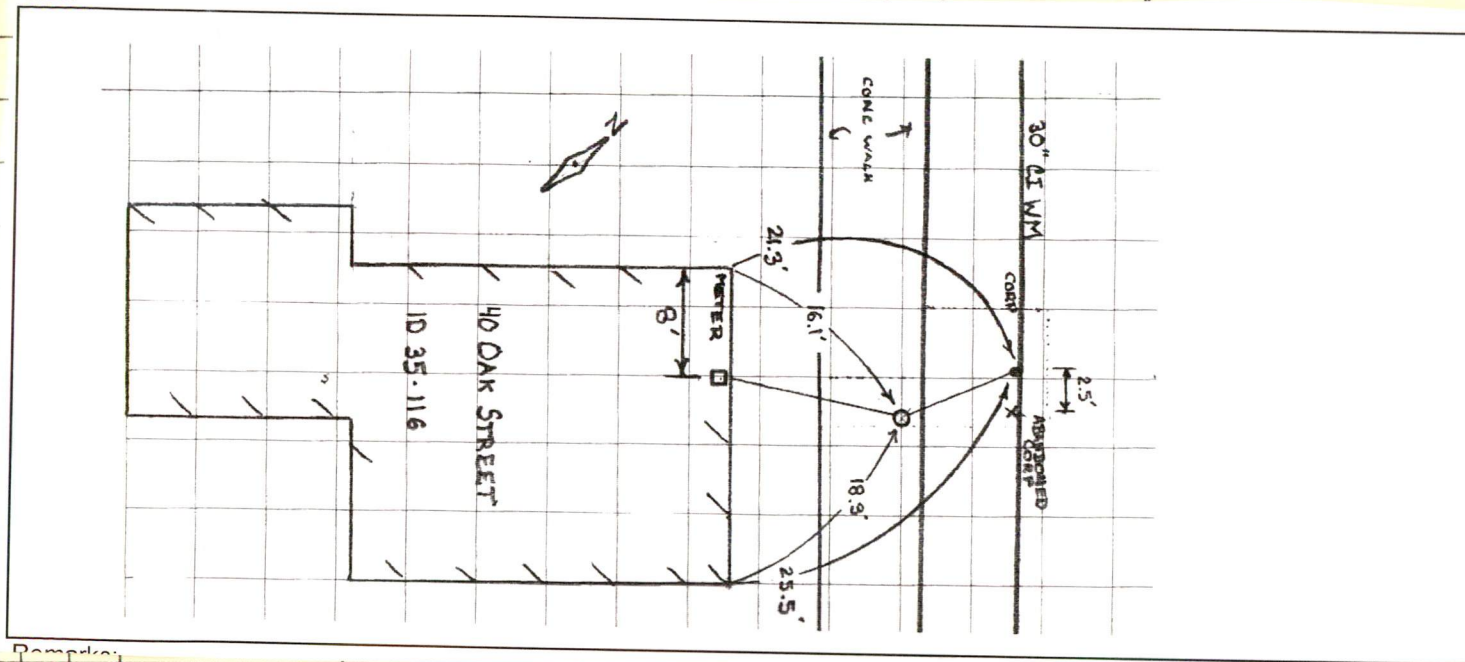

Damping: