

APPLICATION No.: 5998

TAP CLEARED

LOCATION: 195 Division St

DATE

BEF.

AFT.

REMARKS

OWNER:

04/20/06

31-313

MEASURES: November 5, 1888

E X Crapo St 132.7 ft

S X N line Division St 6.3 ft

E X W line House 9.8 ft

1" Copper Service

08/07/2019 Lead Service Line Replacement Program

Phase 1, Contractor P. Gioioso & Son

Type CU, Diameter 1in, Water pressure 90

Distance from main to curb stop (ft) 20

Distance curb stop to meter (ft) 17.1

Distance from curb stop to curb face (ft) 2.5

Depth of service (ft) 4.3

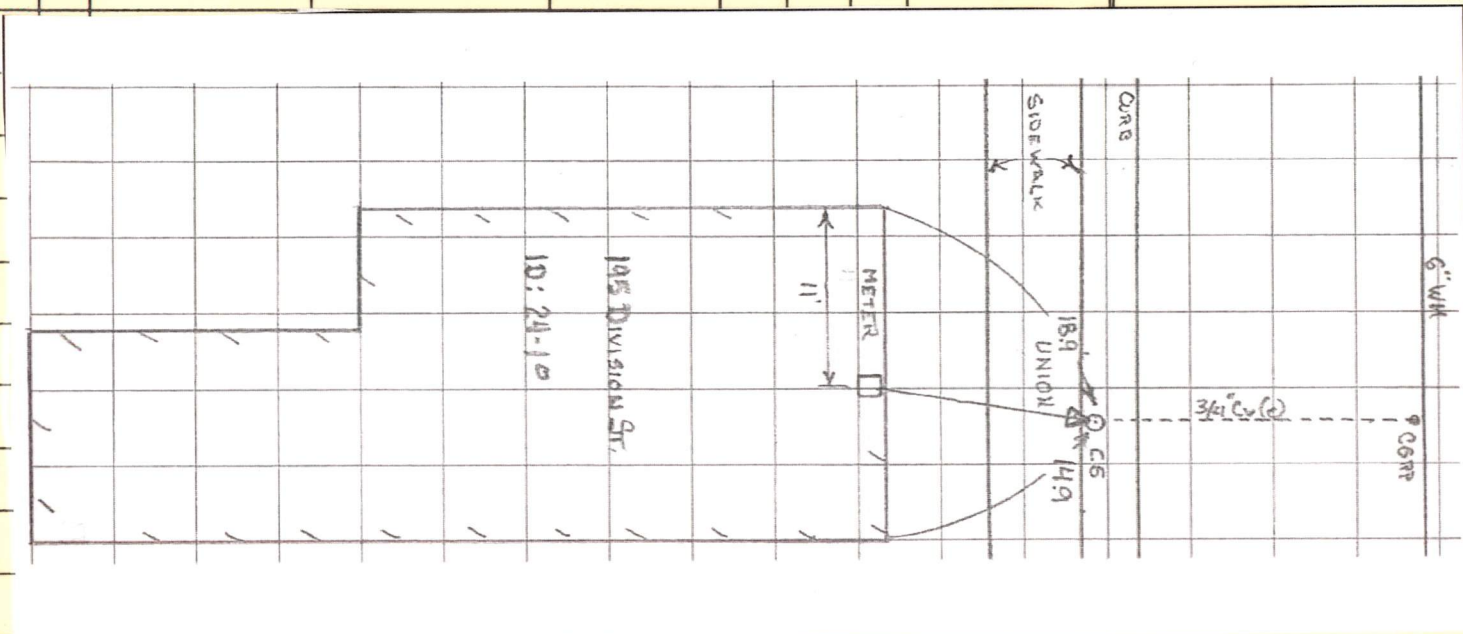
Total length of new pipe installed (ft) 17.1

Curb stop repalced: no size 3/4"

Corporation replaced: no size 3/4"

Ball valve furnished: yes size 1"

Remarks: 1-3/4" union installed 1 ft outside
curb stop

[illegible][illegible]