

APPLICATION No.: 6857

TAP CLEARED

LOCATION: 187 Division St

OWNER:

31-313

MEASURES: July 29, 1891

E X Crapo St 231.4 ft

S X N line Division St6.7 ft

E X E line House 0.5 ft

1" Copper Service

08/12/2019 Lead Service Line Replacement Program

Phase 1, Contractor P. Gioioso & Son

Type CU, Diameter 1in, Water pressure 100

Distance from main to curb stop (ft) 20

Distance from curb stop to meter (ft) 72.3

Distance from curbface to curb stop (ft) 2.0

Depth of service (ft) 4.1

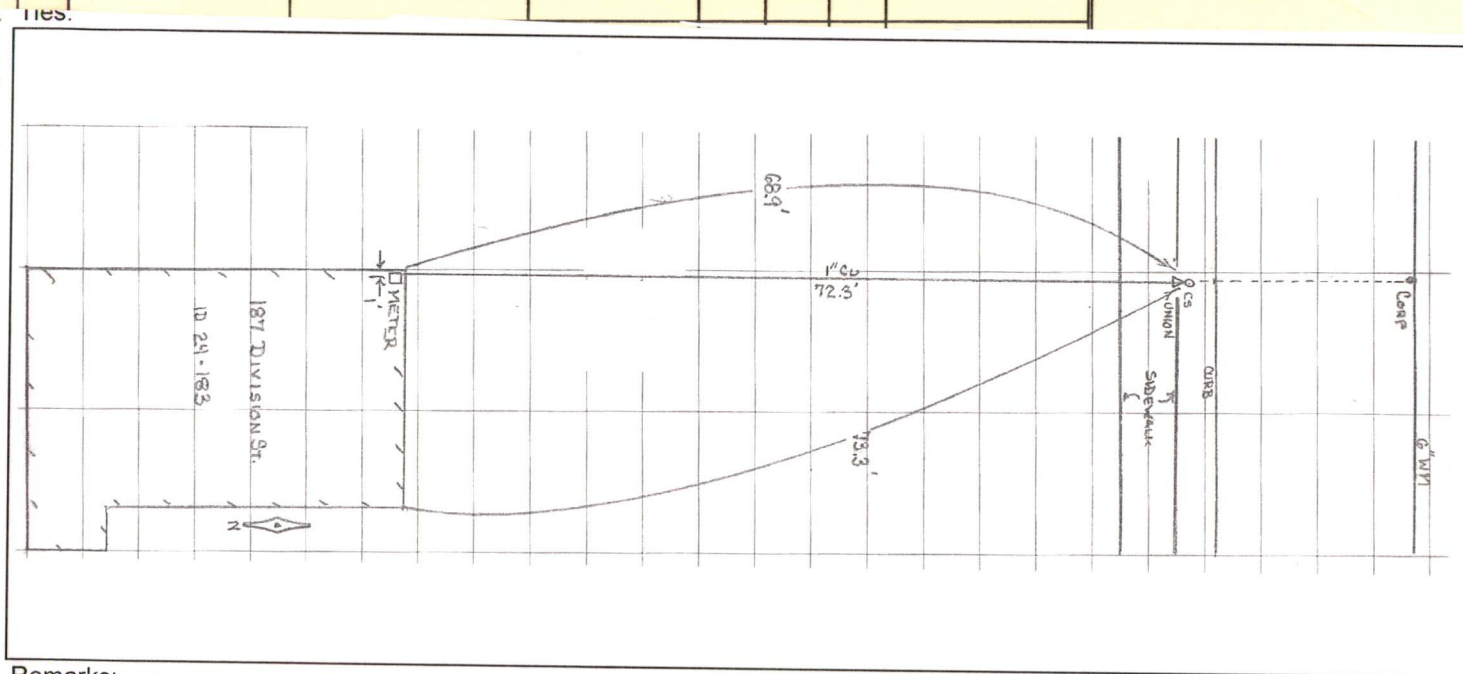
Total length of new pipe installed (ft) 72.3

Curb stop replaced: no, size 3/4"

Corporation replaced: no, size 3/4"

Ball valve furnished: yes, size 1"

Remarks: 1-3/4" union installed where shown

[illegible]

Bemerkung: