

LOCATION: 186 Division St

APPLICATION No.: 7826

TAP CLEARED

OWNER:

DATE 04/19/2006

31-313

MEASURES: November 1, 1893

E X Crapo St 251.9 ft

N X S line Division St 7.1 ft

E X W line House 12.0 ft

1" Copper Service

08/07/2019 Lead Service Line Replacement Program

Phase 1, Contractor P. Gioioso & Son

Type CU, Diameter 1in, Water pressure 90

Distance from main to curb stop (ft) 8

Distance from curb stop to meter (ft) 19

Distance from curb face to curb stop (ft) 1.7

Depth of service (ft) 4.1

Total length of new pipe installed (ft) 19

Curb stop replaced: no size 3/4"


Corporation replaced: no size 3/4"

Ball valve furnished: yes size 1"

Remarks: 1-3/4" union installed 1 ft outside curb stop

[illegible]

CHARGE OUTS

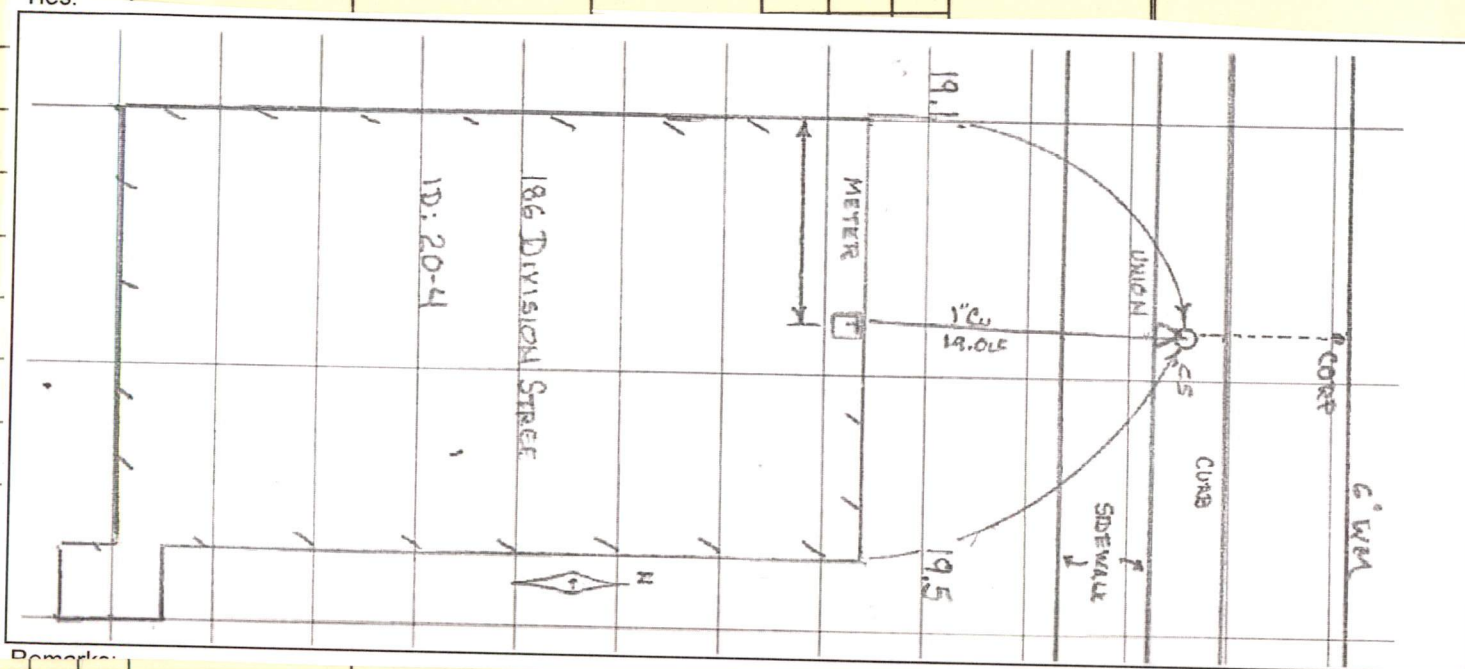

Demography: