

APPLICATION No.: 9179

LOCATION: 51 Bonney St

OWNER:

31-313

MEASURES:

July 14, 1897

N from Grinnell St 85.2'

E from W line Bonney St 6.8'

1" COPPER SERVICE

8/30/2018: Lead service line replacement program

phase 1: TYPE:CU, Diameter 1", Water Pressure 80

Contractor: P. Gioiosio & Sons

Distance from main to curb stop 8'

Distance curb stop to meter 23.1'

Distance from curb face to curb stop 1.7'

Depth of service 3.5'

Total length of new pipe installed 23.1'

Curb stop replaced:NO Size 3/4"

Corporation replaced: NO Size 3/4"

Ball Valve furnished:YES Size 1"

Remarks- 3/4-1" union installed 1.0 ft outside curb stop

TAP CLEARED

DATE


BEF.

AFT.

REMARKS

[illegible]

CHARGE OUTS

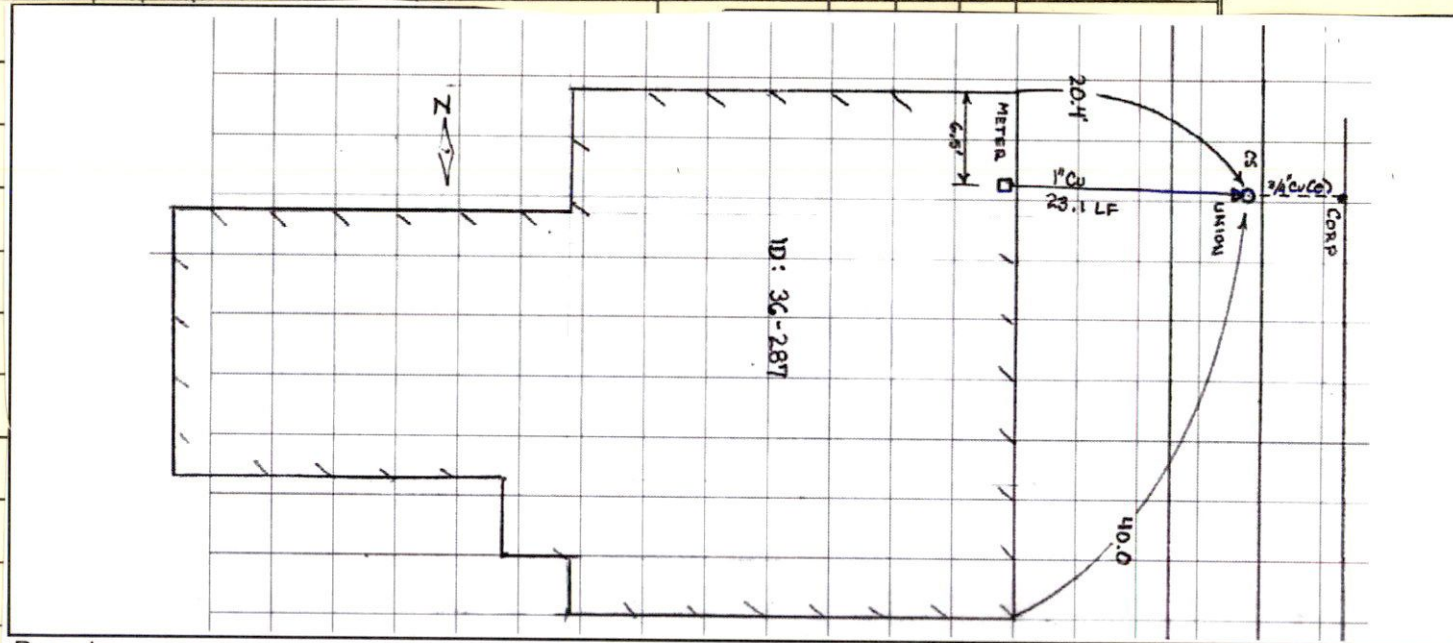

Remarks:

[illegible]