


136(B)
(C)

136 (BC)

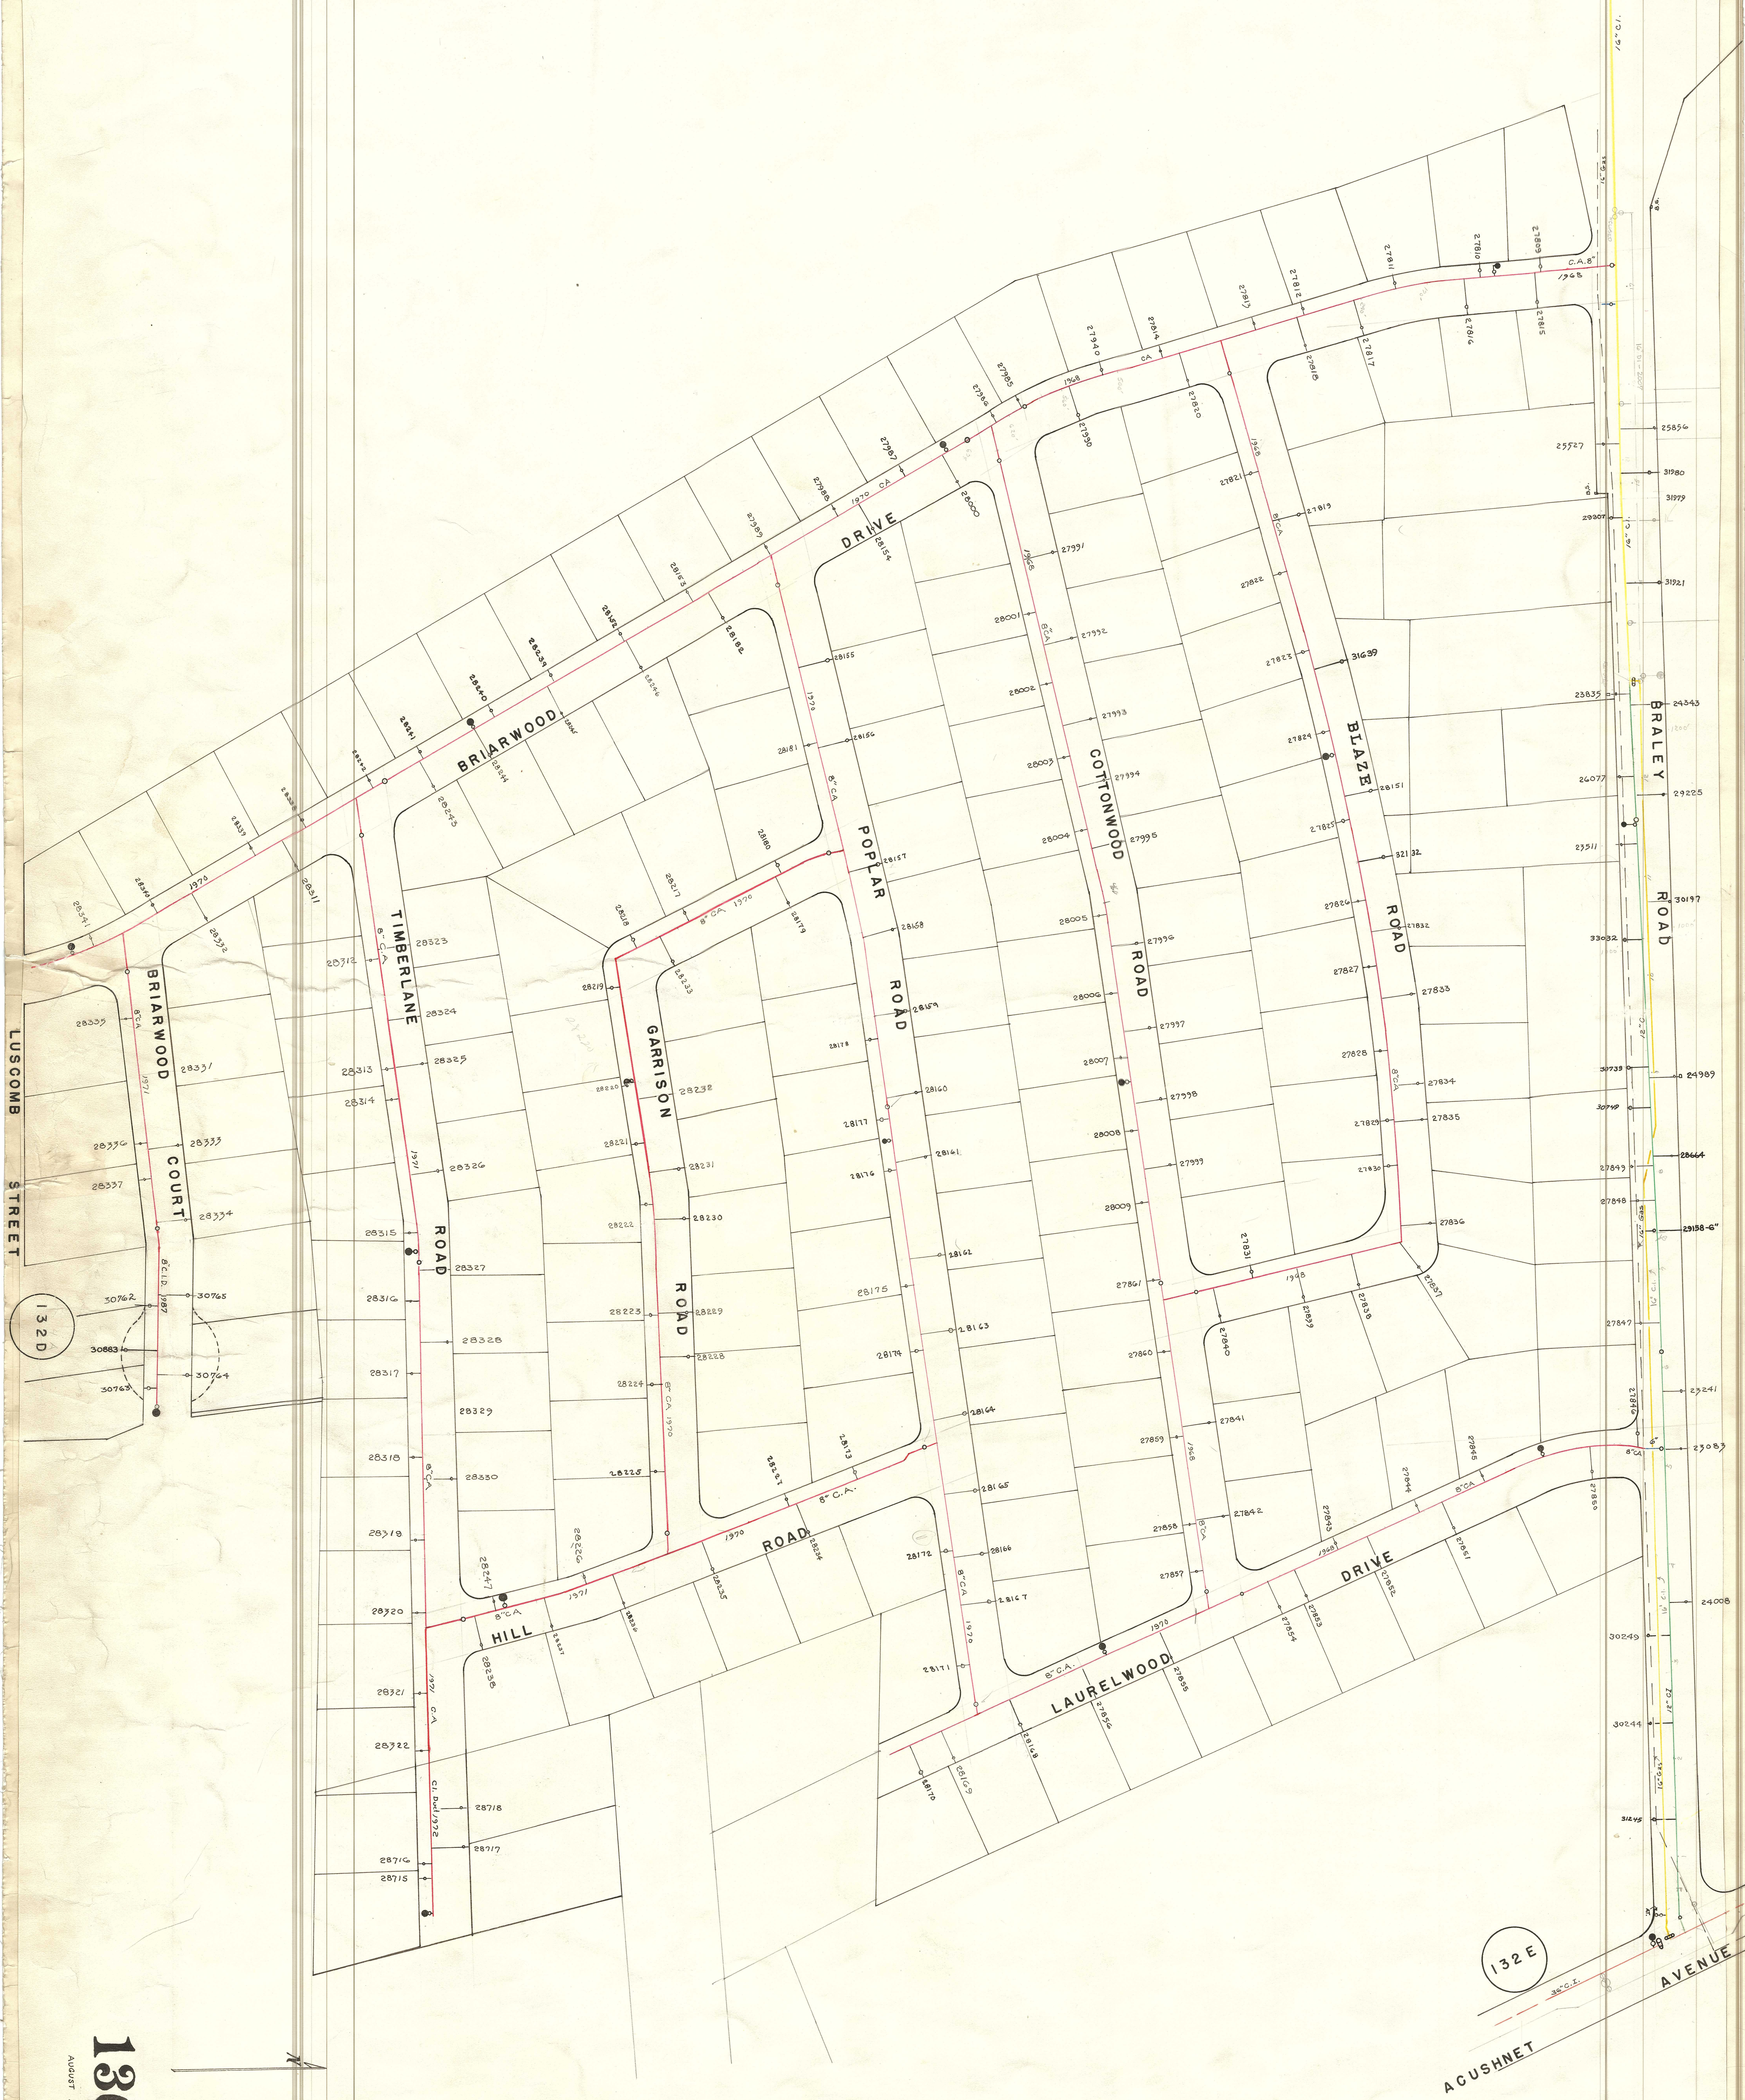

132 E
ACUSHNET AVENUE

136(B)
(C)
AUGUST 1908