


ACUSHNET LINE

132 A

132 A

132 A

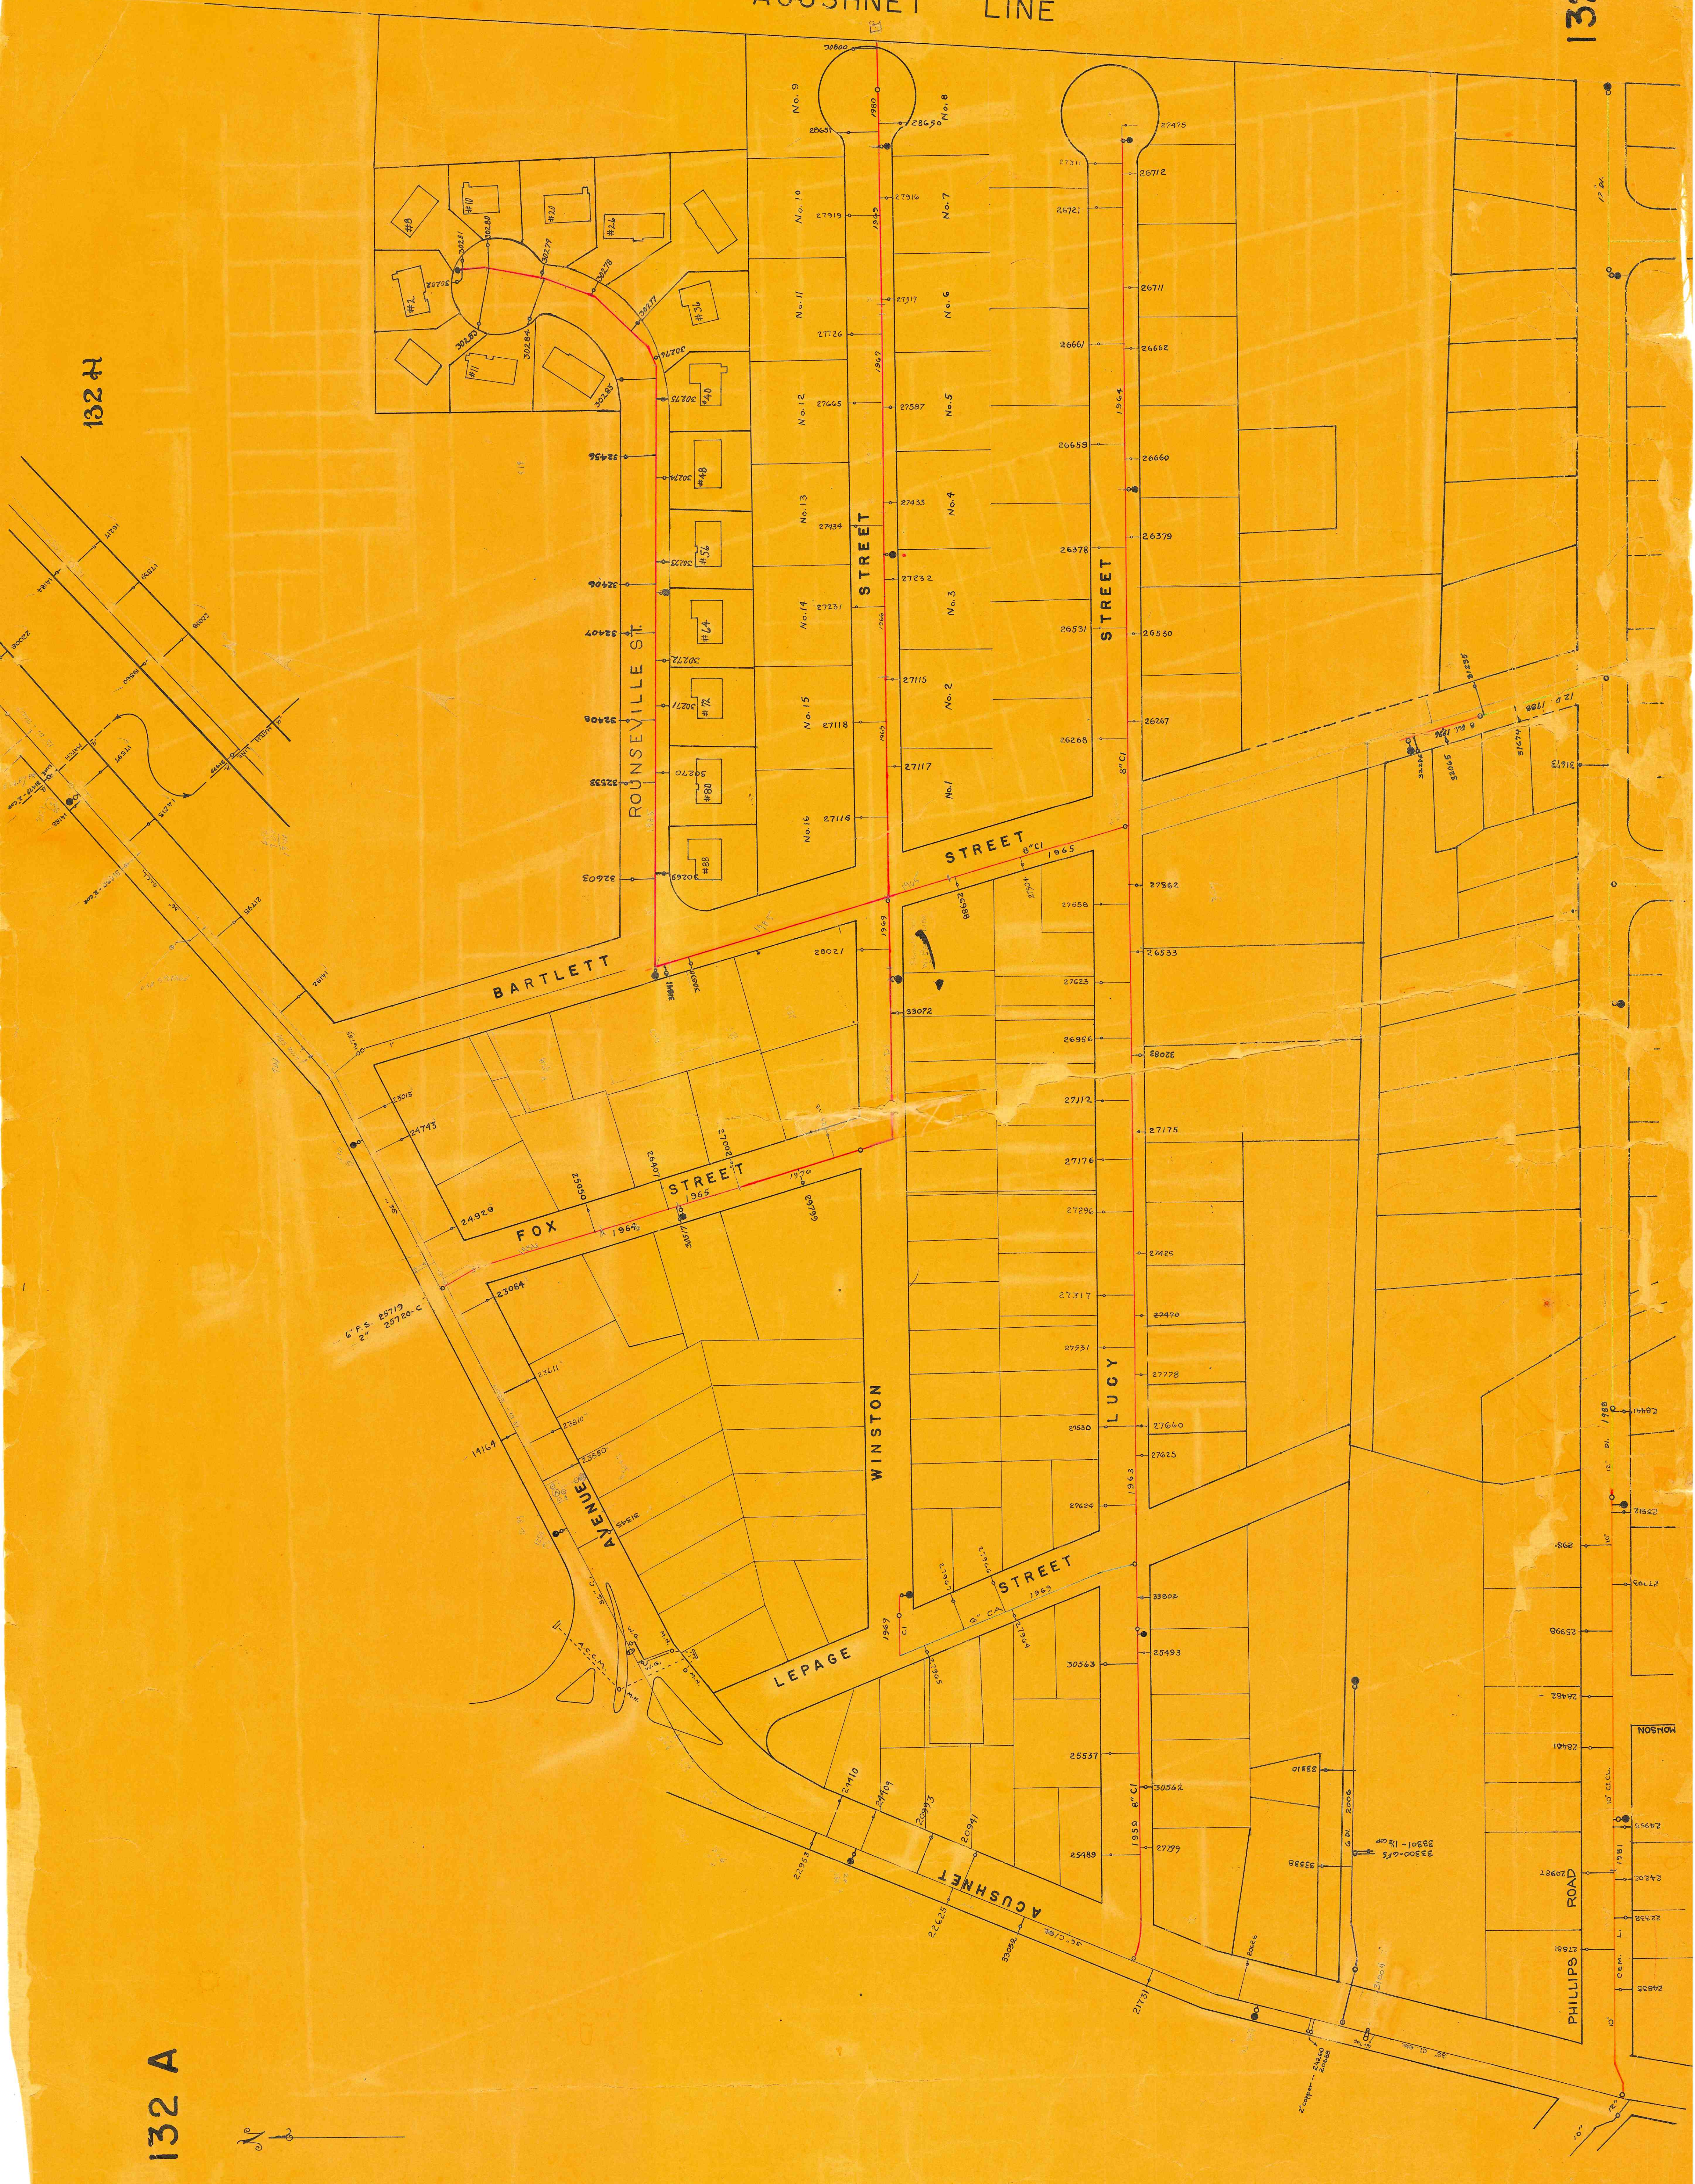

29854 6"

MONSON

PHILLIPS ROAD

ACUSHNET

LEPAGE

STREET

LUCY

WINSTON

FOX

STREET

BARTLETT

ROUNSEVILLE ST.

STREET

STREET

No. 9

No. 10

No. 11

No. 12

No. 13

No. 14

No. 15

No. 16

No. 8

No. 7

No. 6

No. 5

No. 4

No. 3

No. 2

No. 1