


136 (B)
(C)

136 (B)
(C)

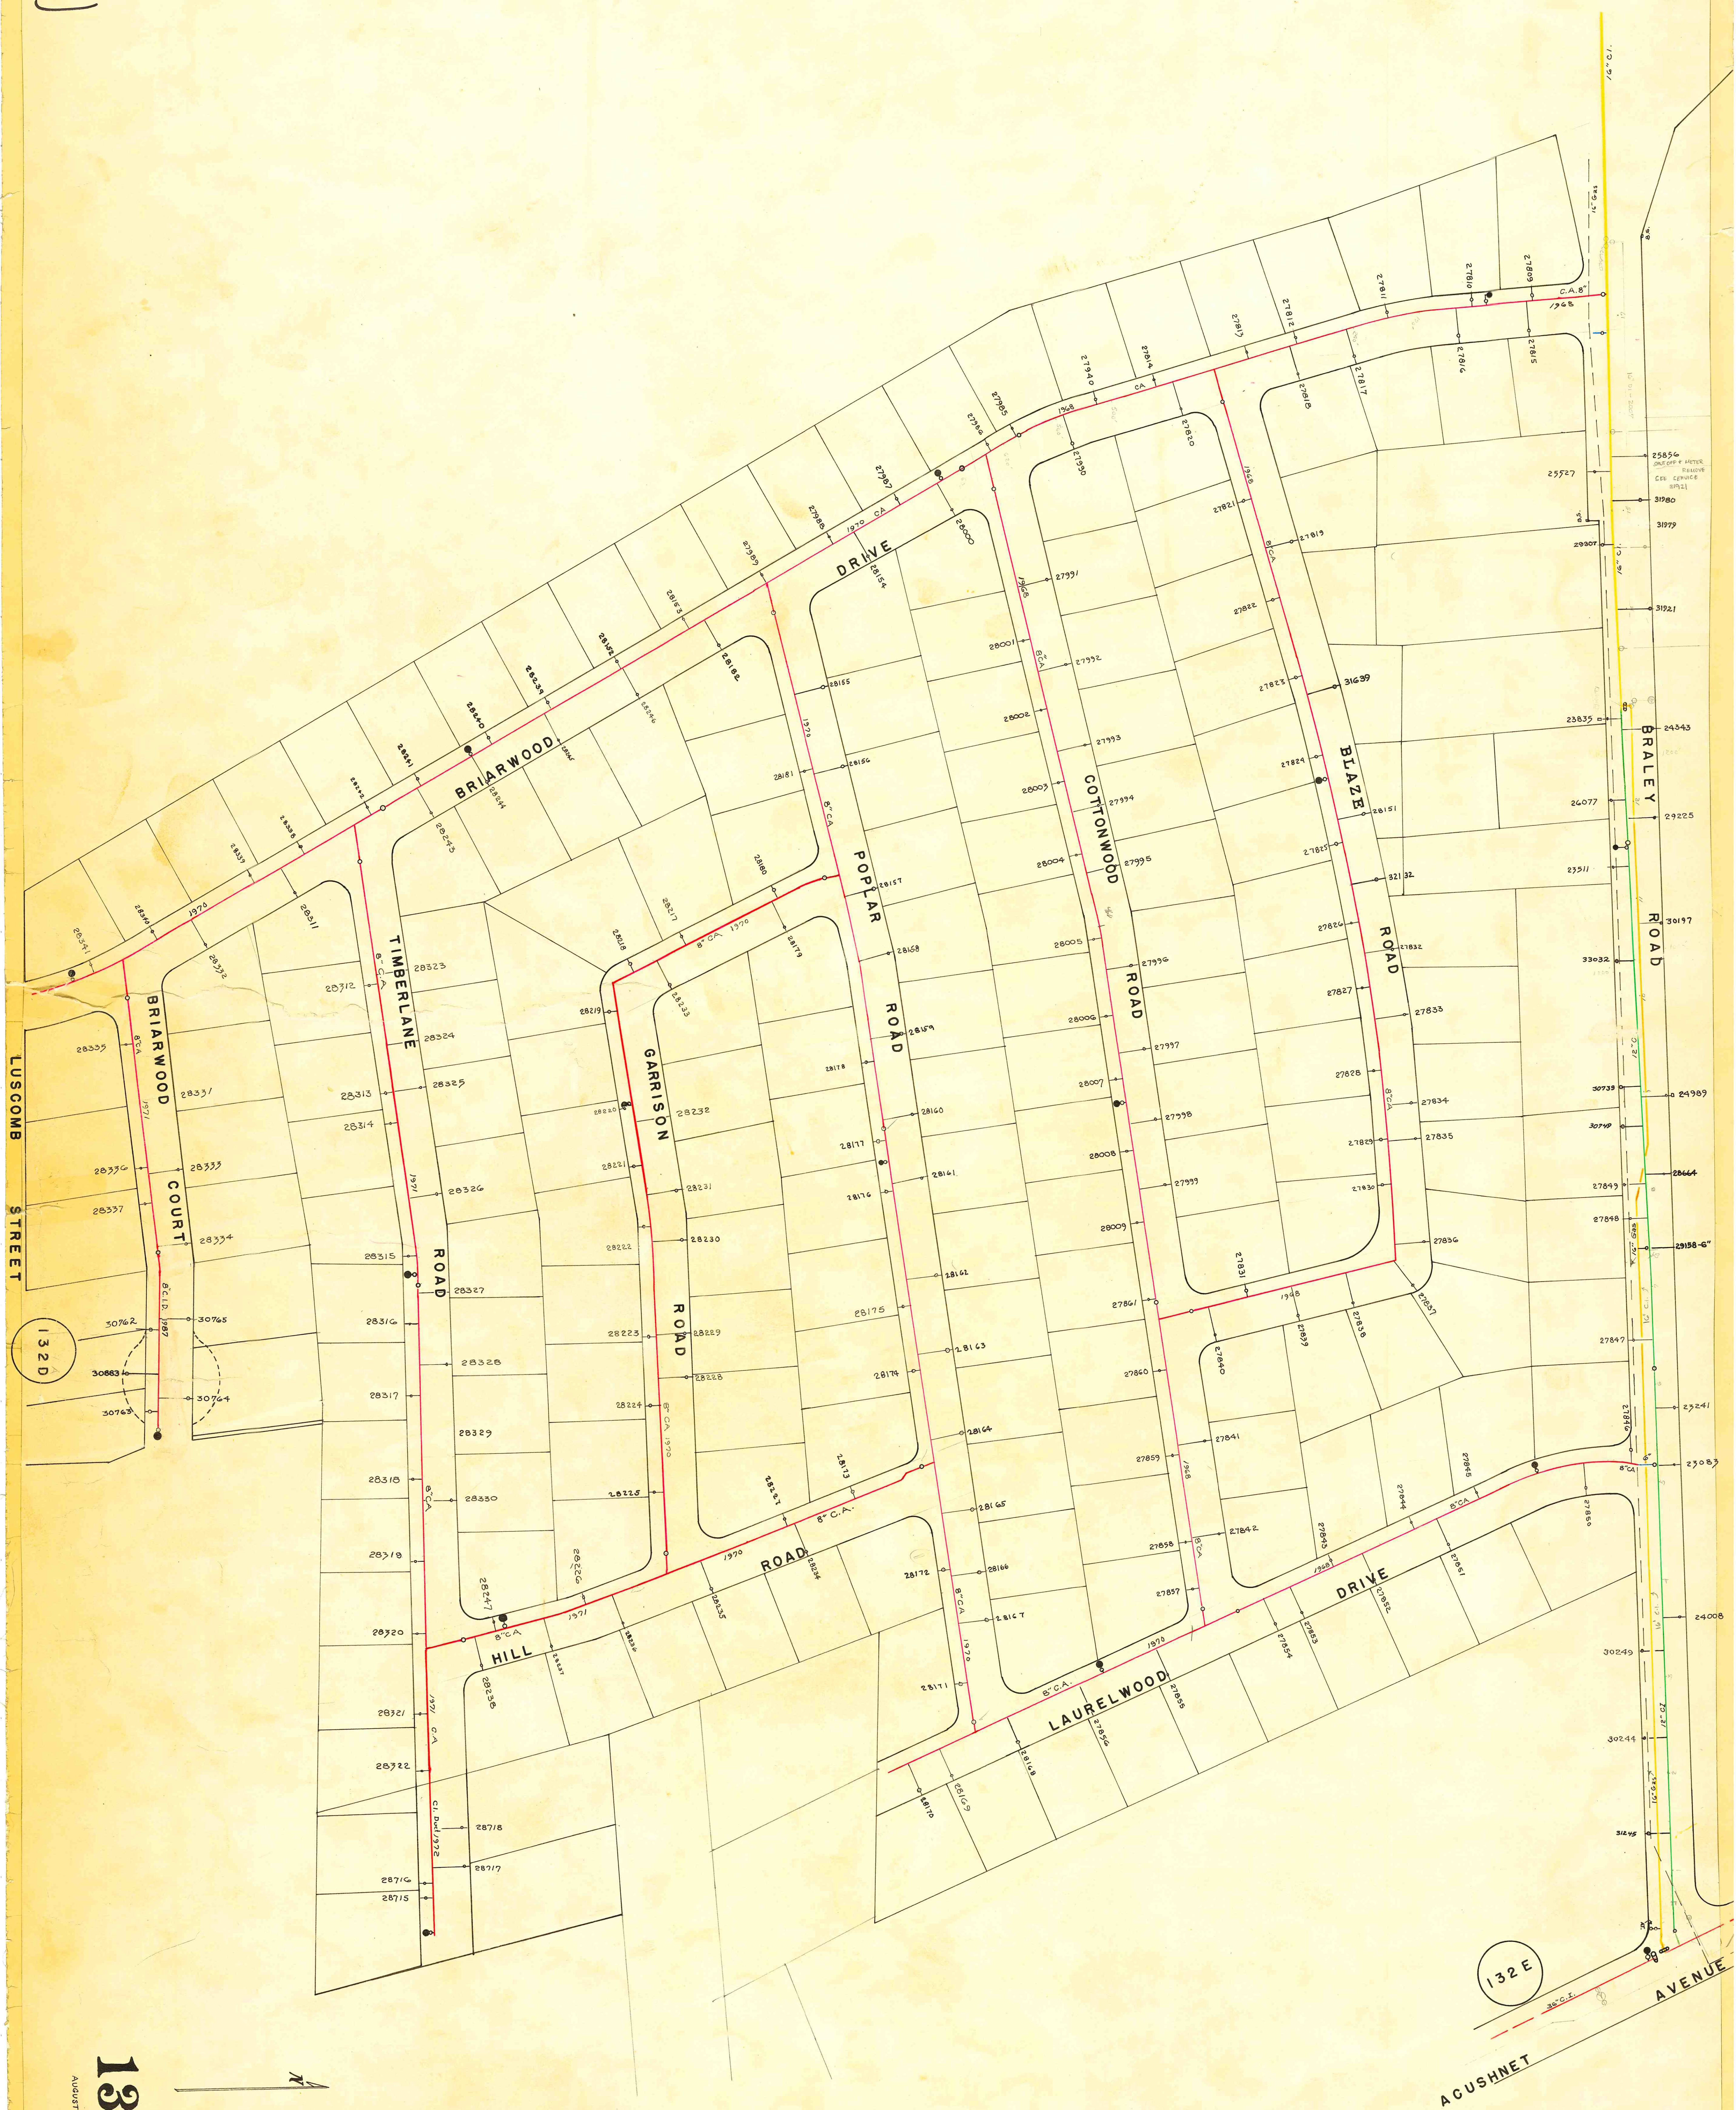

132 E
ACUSHNET AVENUE

136 (B)
(C)
AUGUST 1968