



North ROCHESTER Road

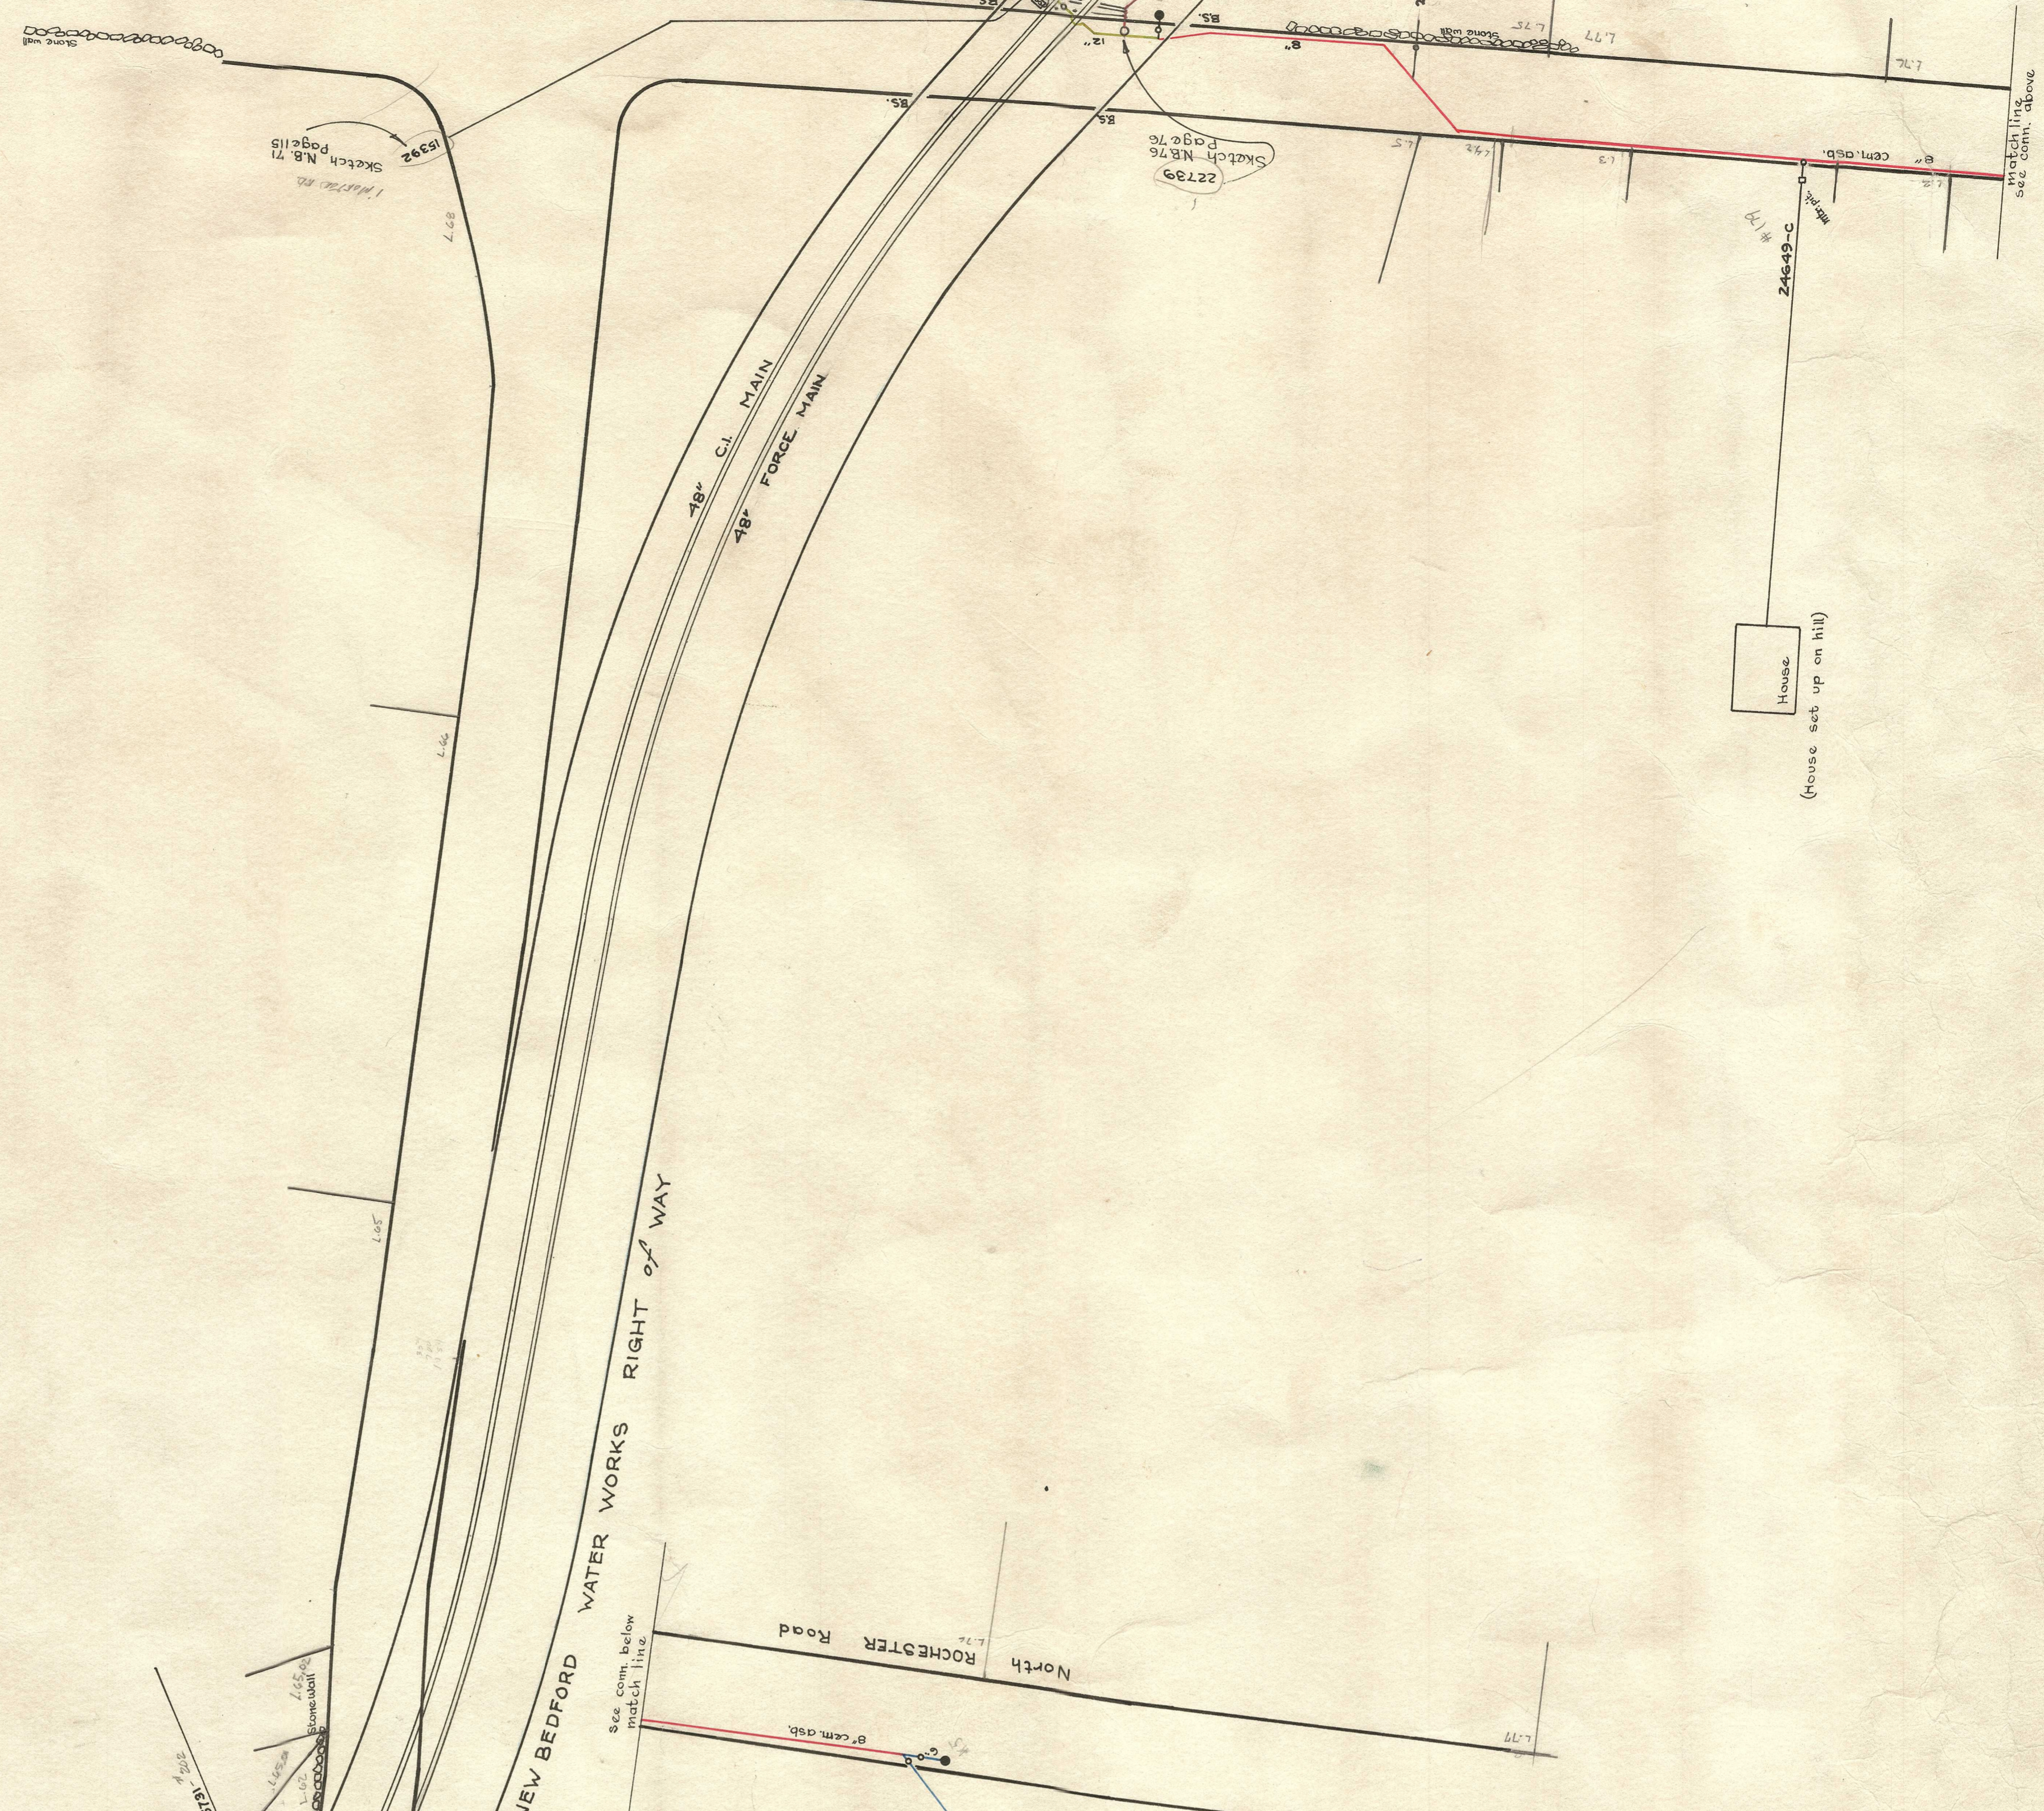


House  
(house sets up on hill)

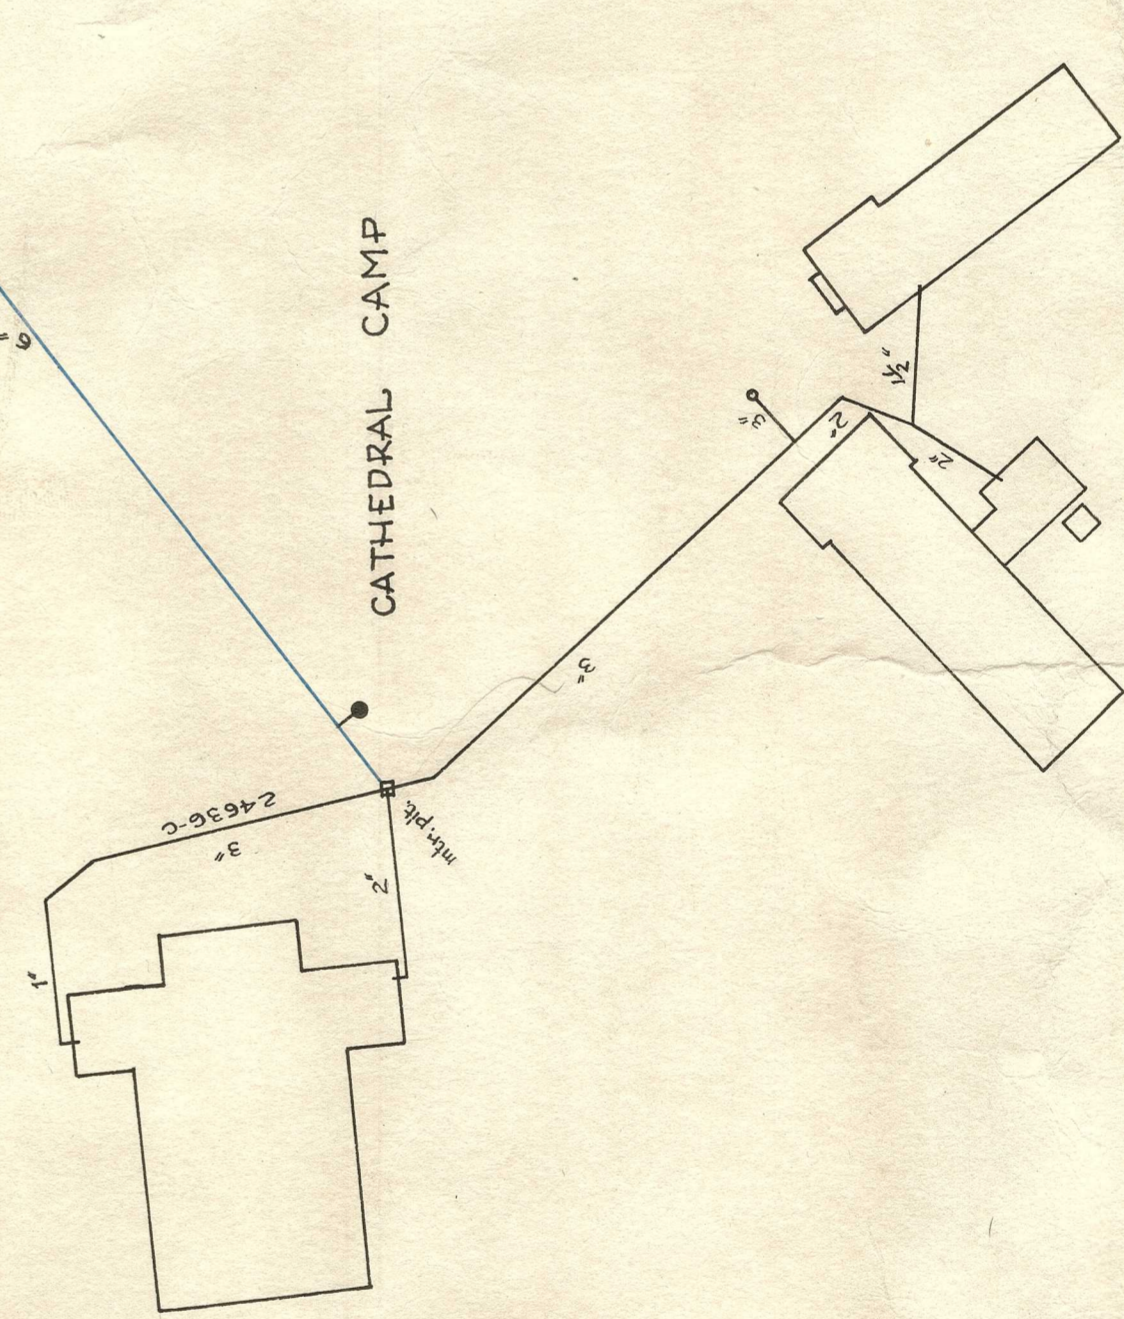


LONG POND AREA  
CAMP FACILITY

Road to MIDDLEBOROUGH

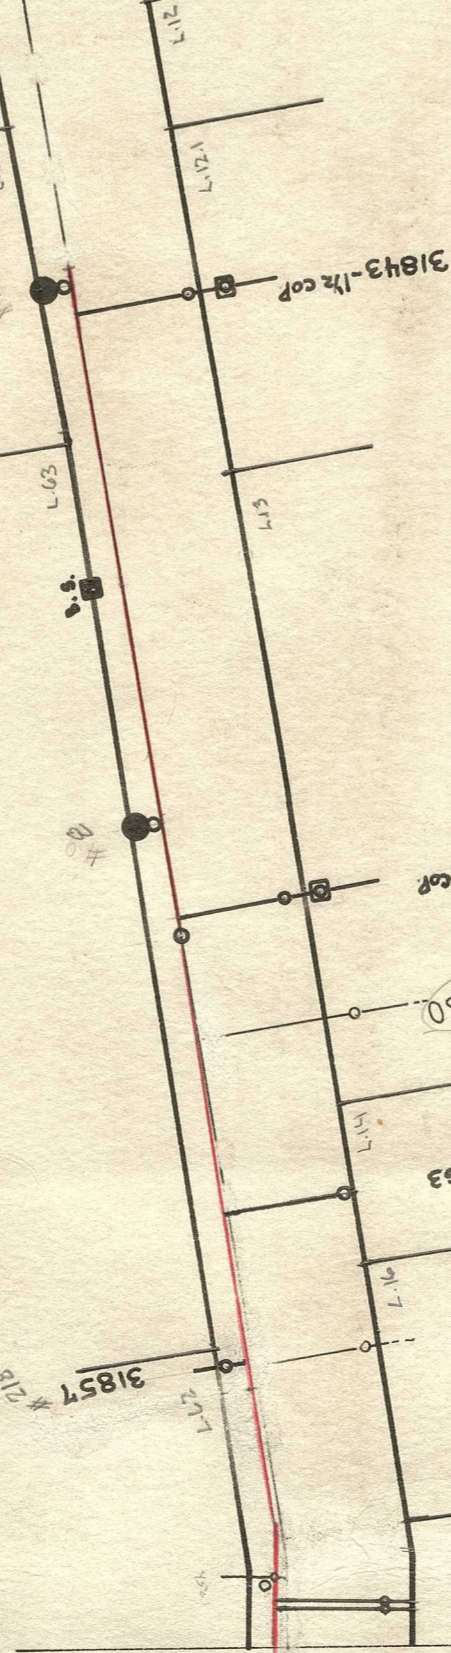

(see above south for Match Line)

(see below north for connection)

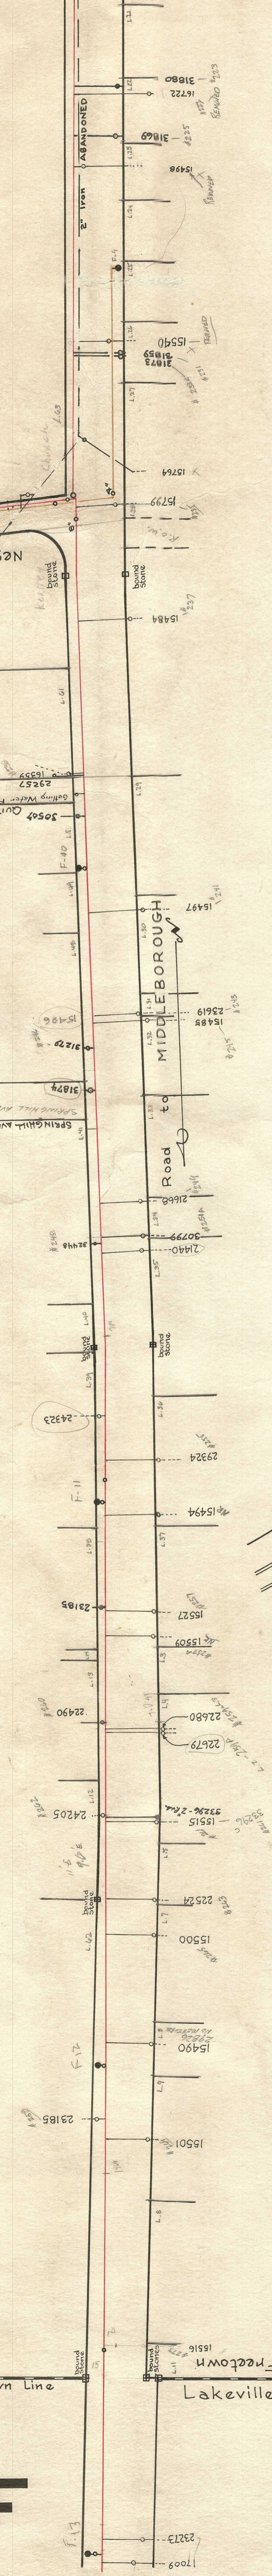

EF