


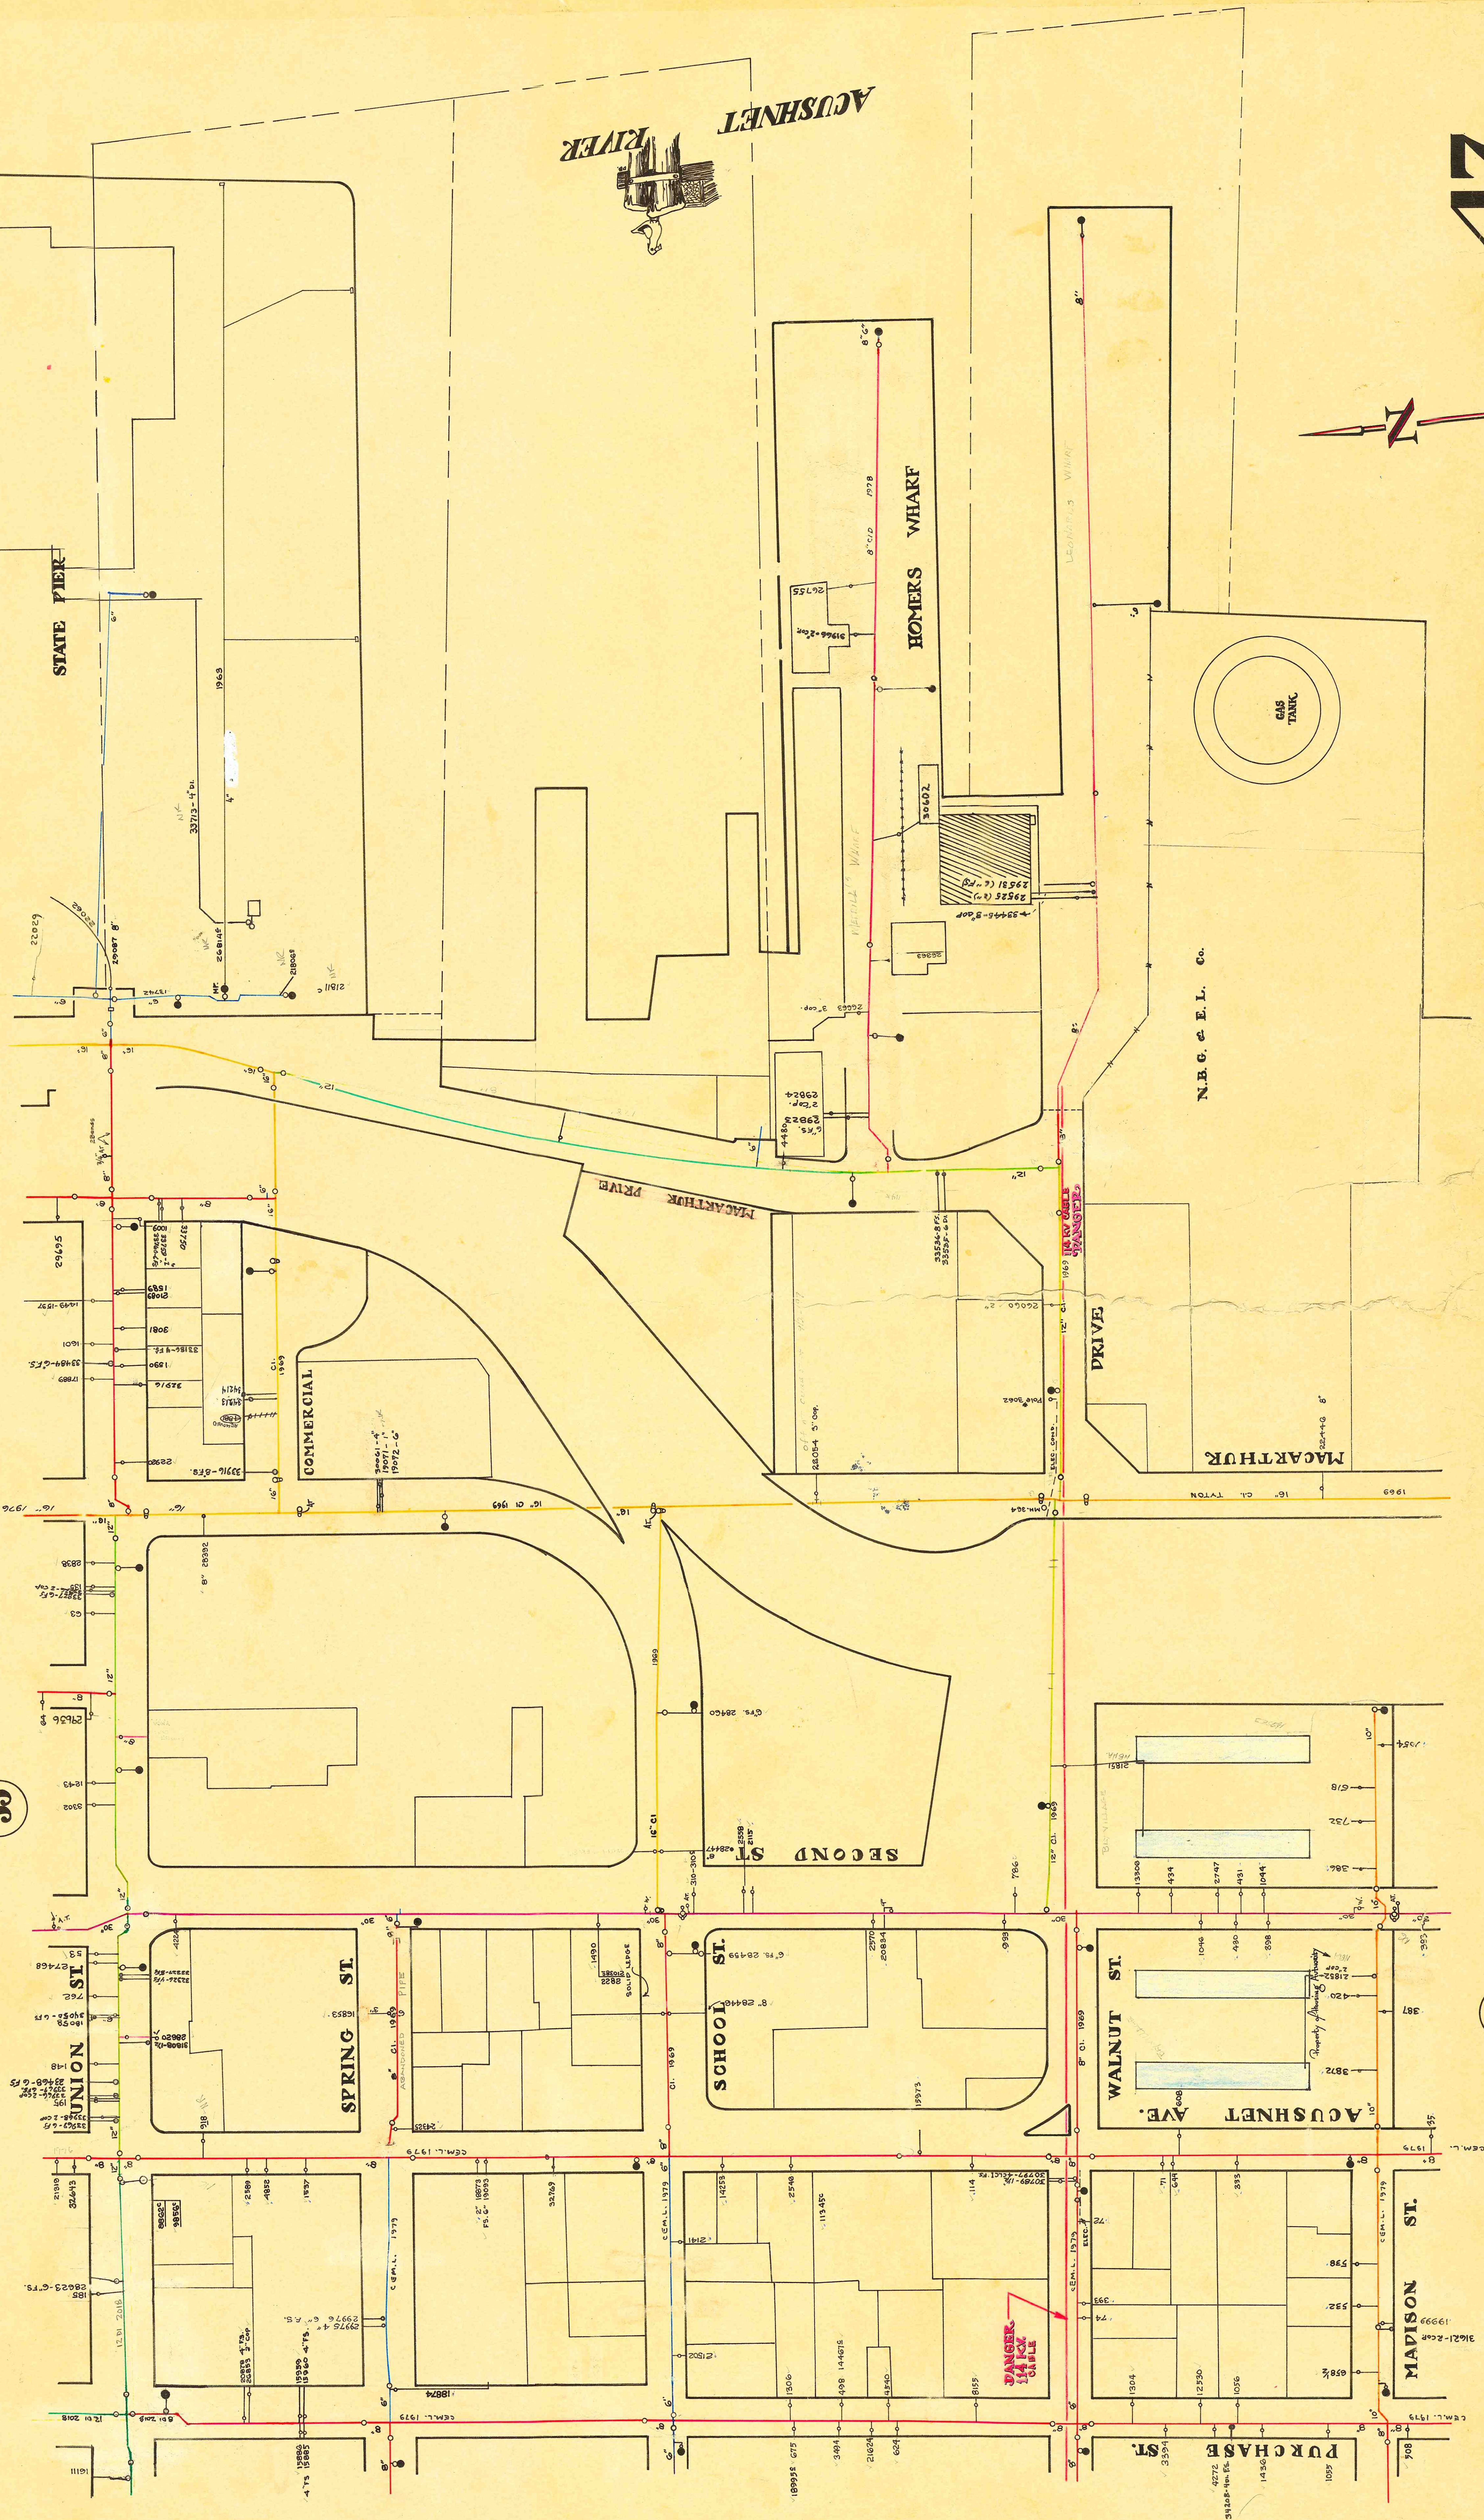

ACUSHNET RIVER

HOMERS WHARF

N.B. & E. L. Co.

GAS TANK

MACARTHUR DRIVE

DRIVE

MACARTHUR

SECOND ST

SCHOOL ST.

WALNUT ST.

ACUSHNET AVE.

MADISON ST.

PURCHASE ST.

SPRING ST.

UNION ST.

Property Planning Authority

DANGER
HAWK
CABLE

