
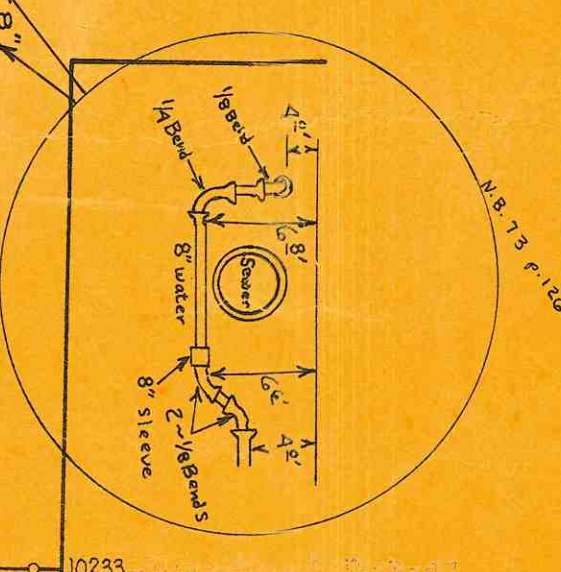


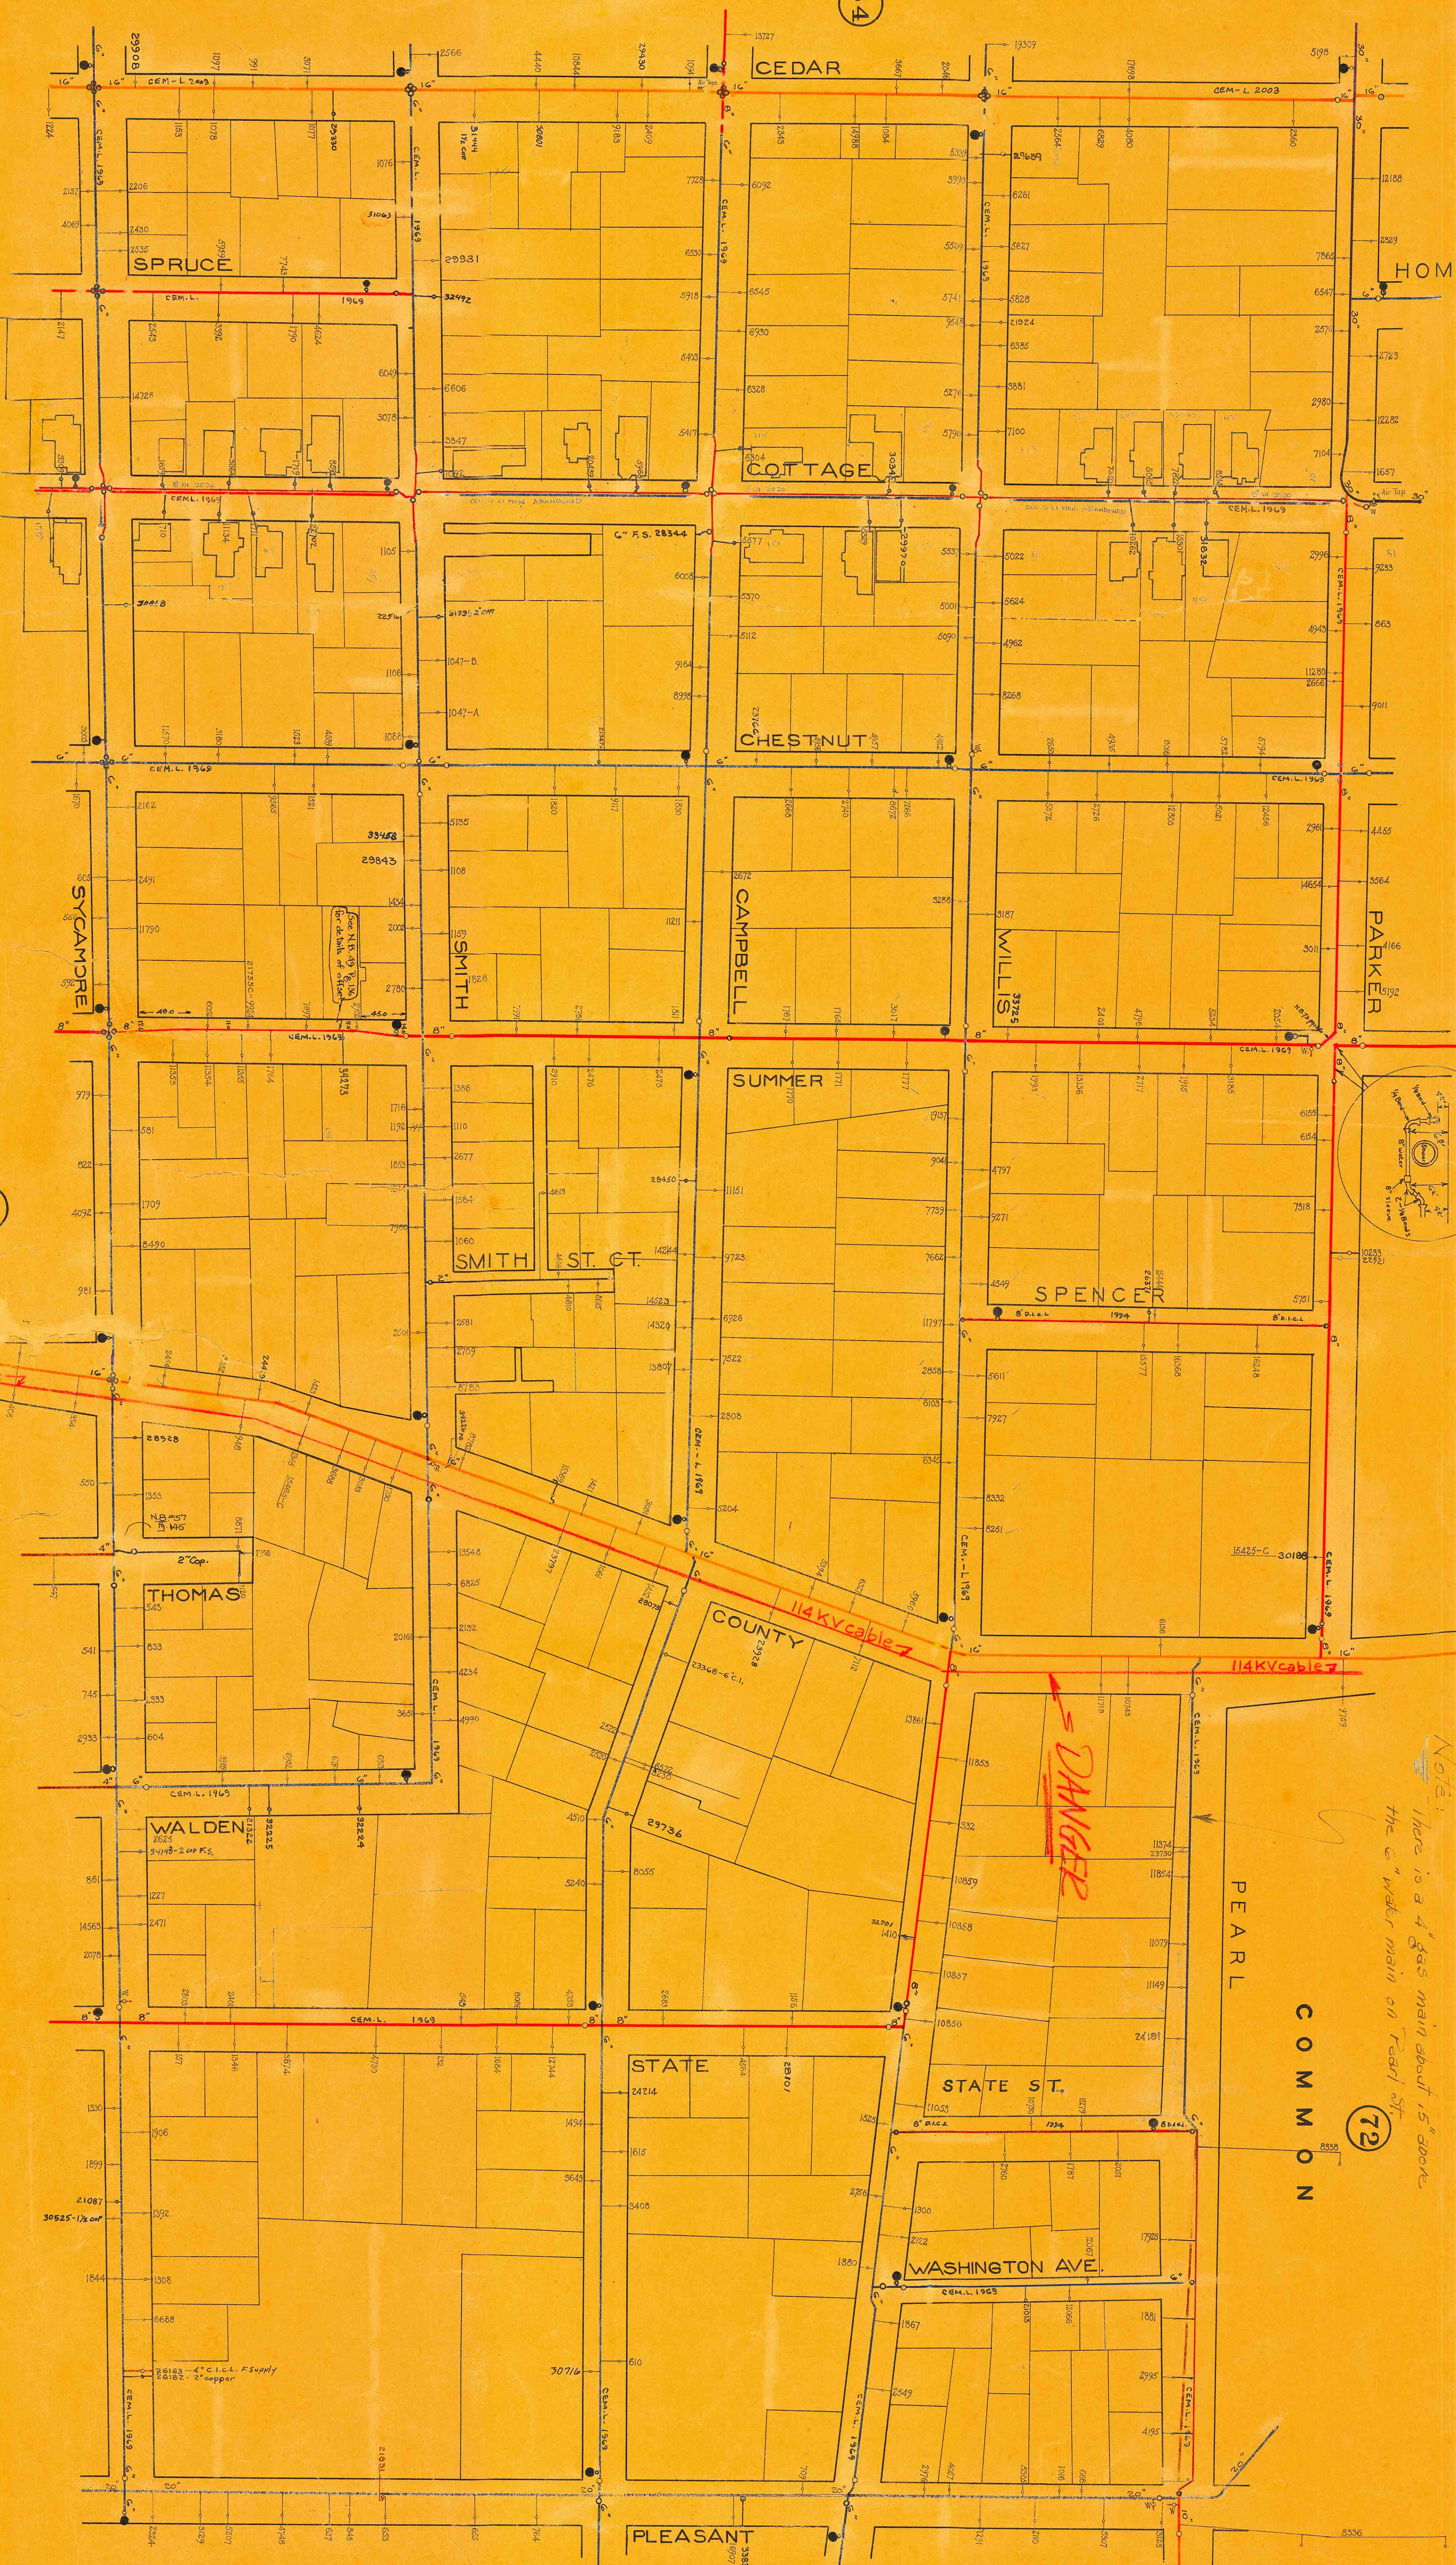

NOTE: There is a 4" gas main about 15" above the 6" water main on Pearl St.

