


1306 W

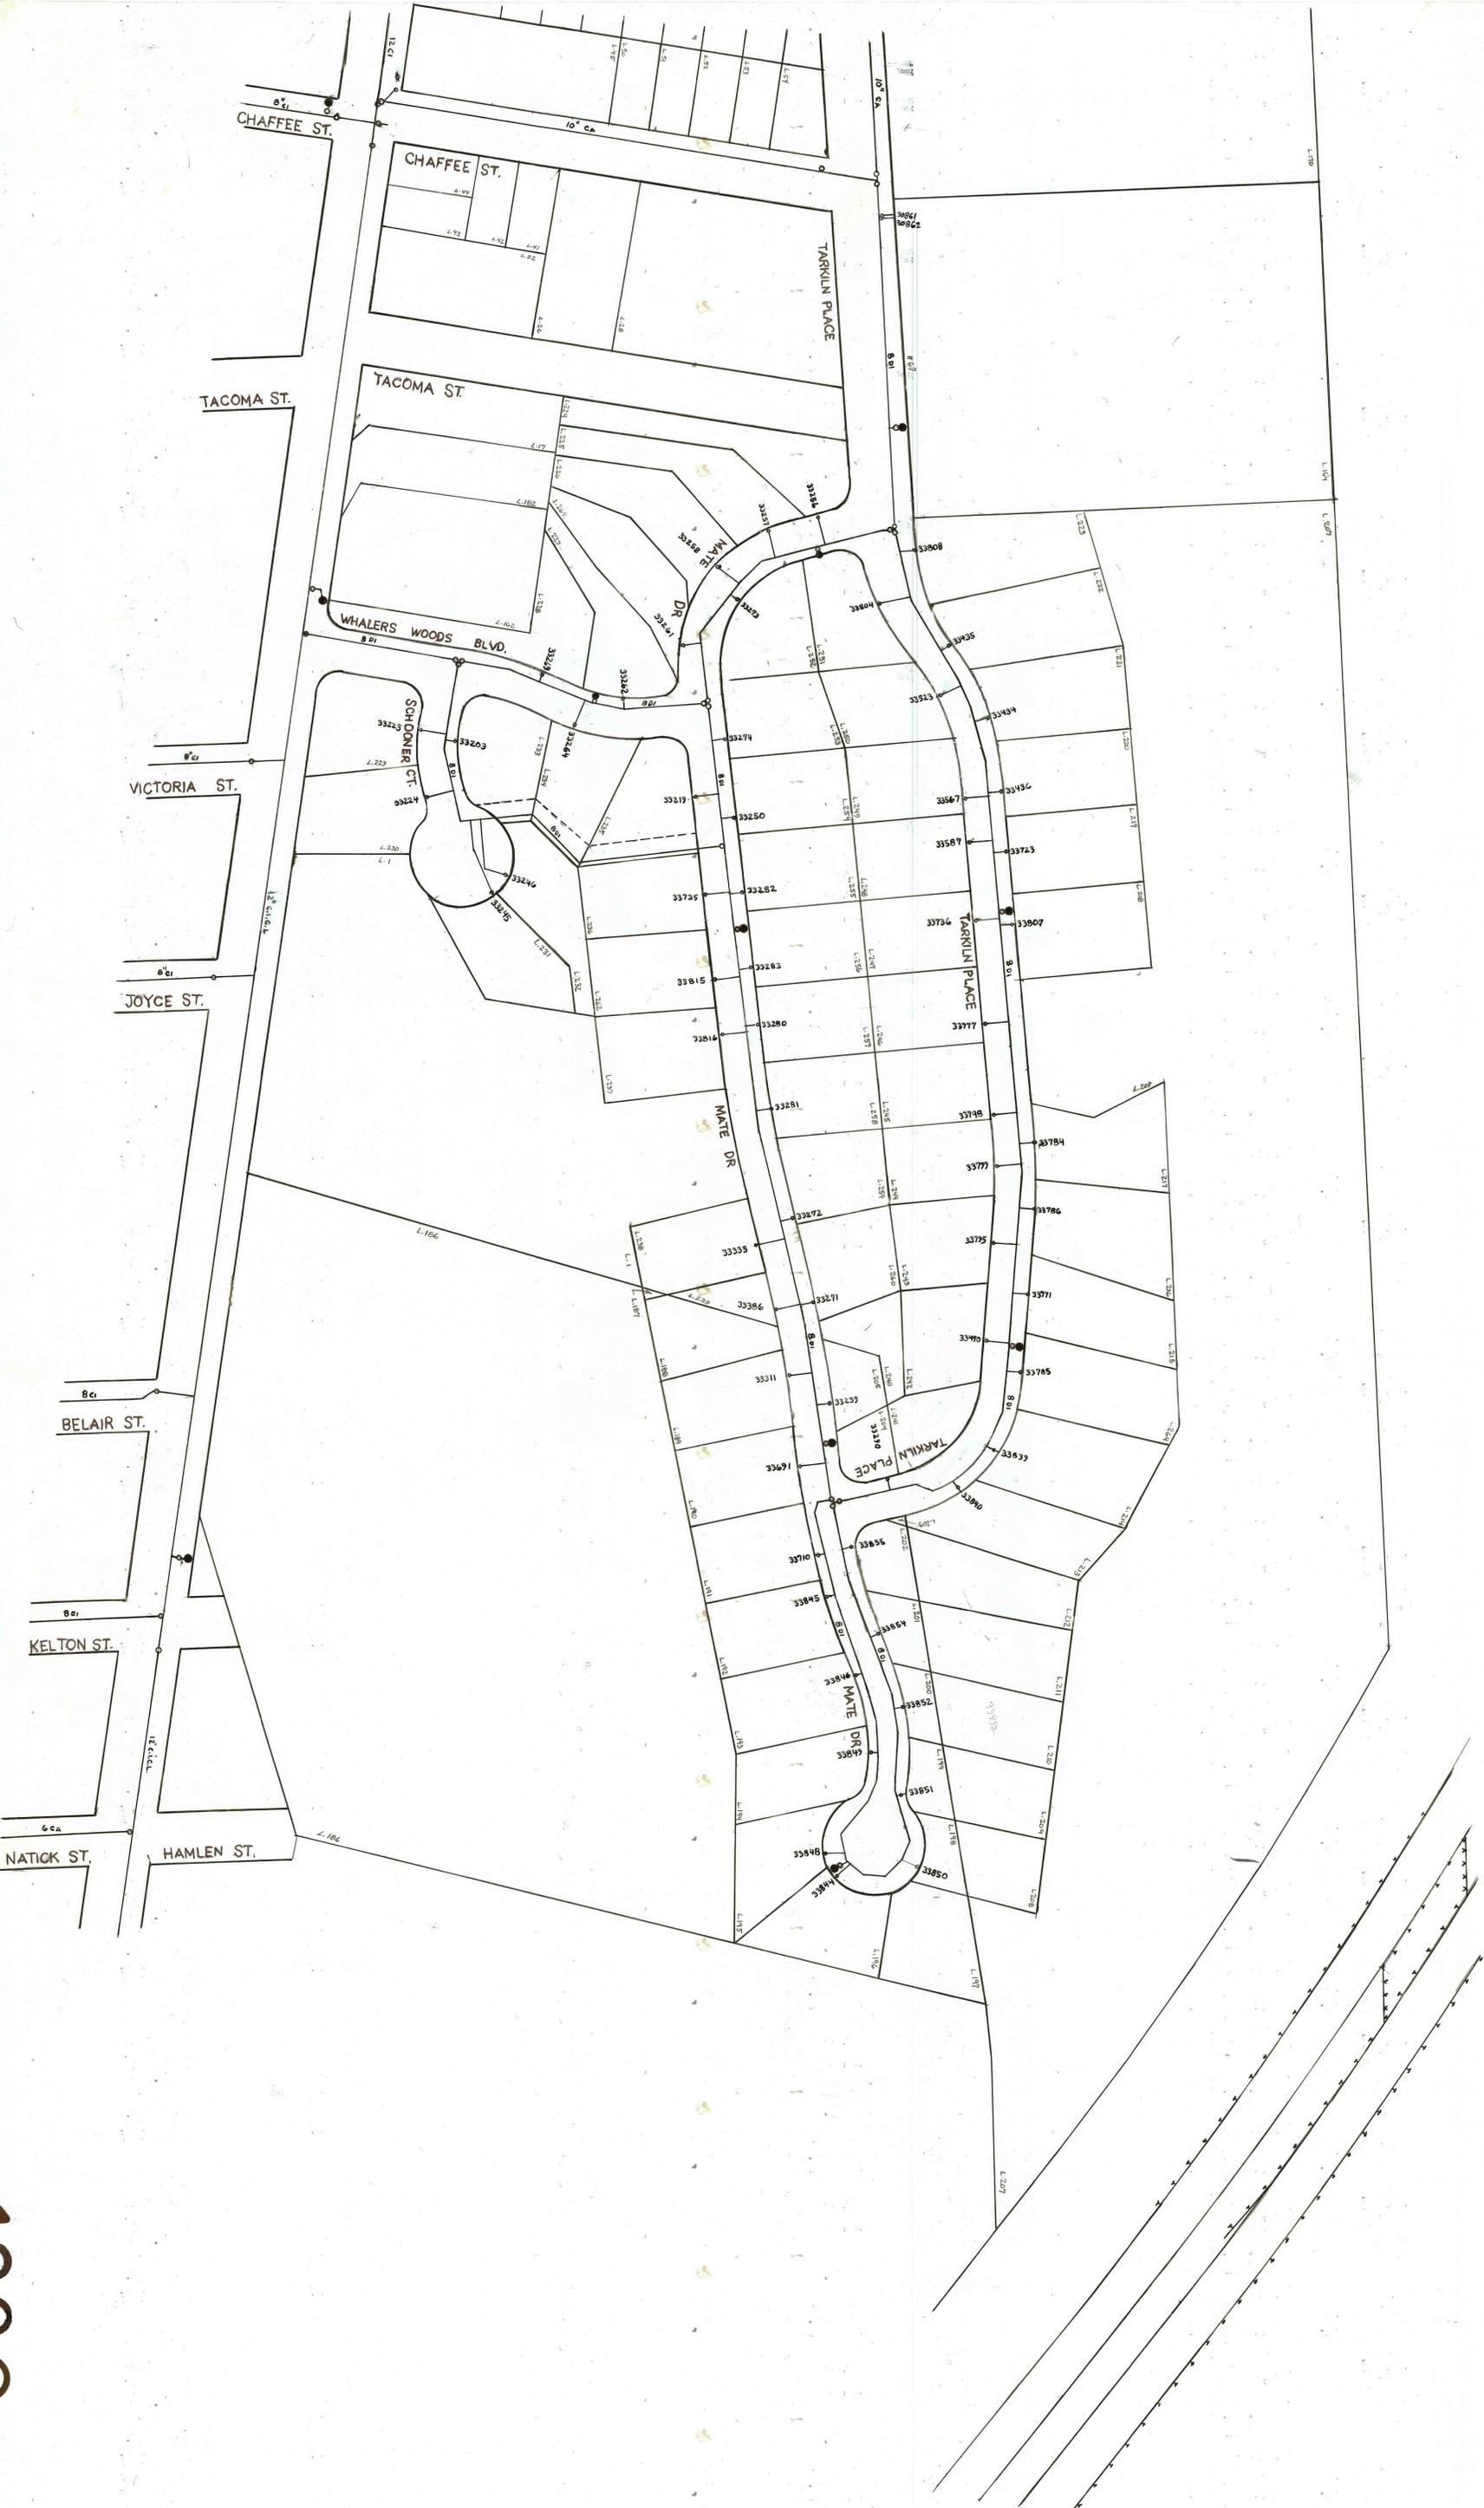

1306 W